


Existing first floor plan
Scale @ 1:200


- GENERAL NOTES**
1. COPYRIGHT RESERVED
 2. DO NOT SCALE DRAWING. USE FIGURED DIMENSIONS ONLY.
 3. ALL DISCREPANCIES TO BE REPORTED TO ARCHITECT.
 4. THE CONTRACTOR IS RESPONSIBLE FOR CHECKING ALL LEVELS AND DIMENSIONS.
 5. ALL STRUCTURE TO BE TO STRUCTURAL ENGINEERS DETAILS.
 6. ALL MECH & ELEC SERVICES TO SERVICES ENGINEERS DETAILS.
 7. ALL PROPRIETARY ITEMS TO BE INSTALLED IN ACCORDANCE WITH MANUFACTURERS INSTRUCTIONS.
 8. CONTRACTOR IS RESPONSIBLE FOR THE COORDINATION OF STRUCTURE FINISHES AND SERVICES.

REV	DATE	DESCRIPTION	BY

- Outline of buildings to be demolished
- Site Boundary

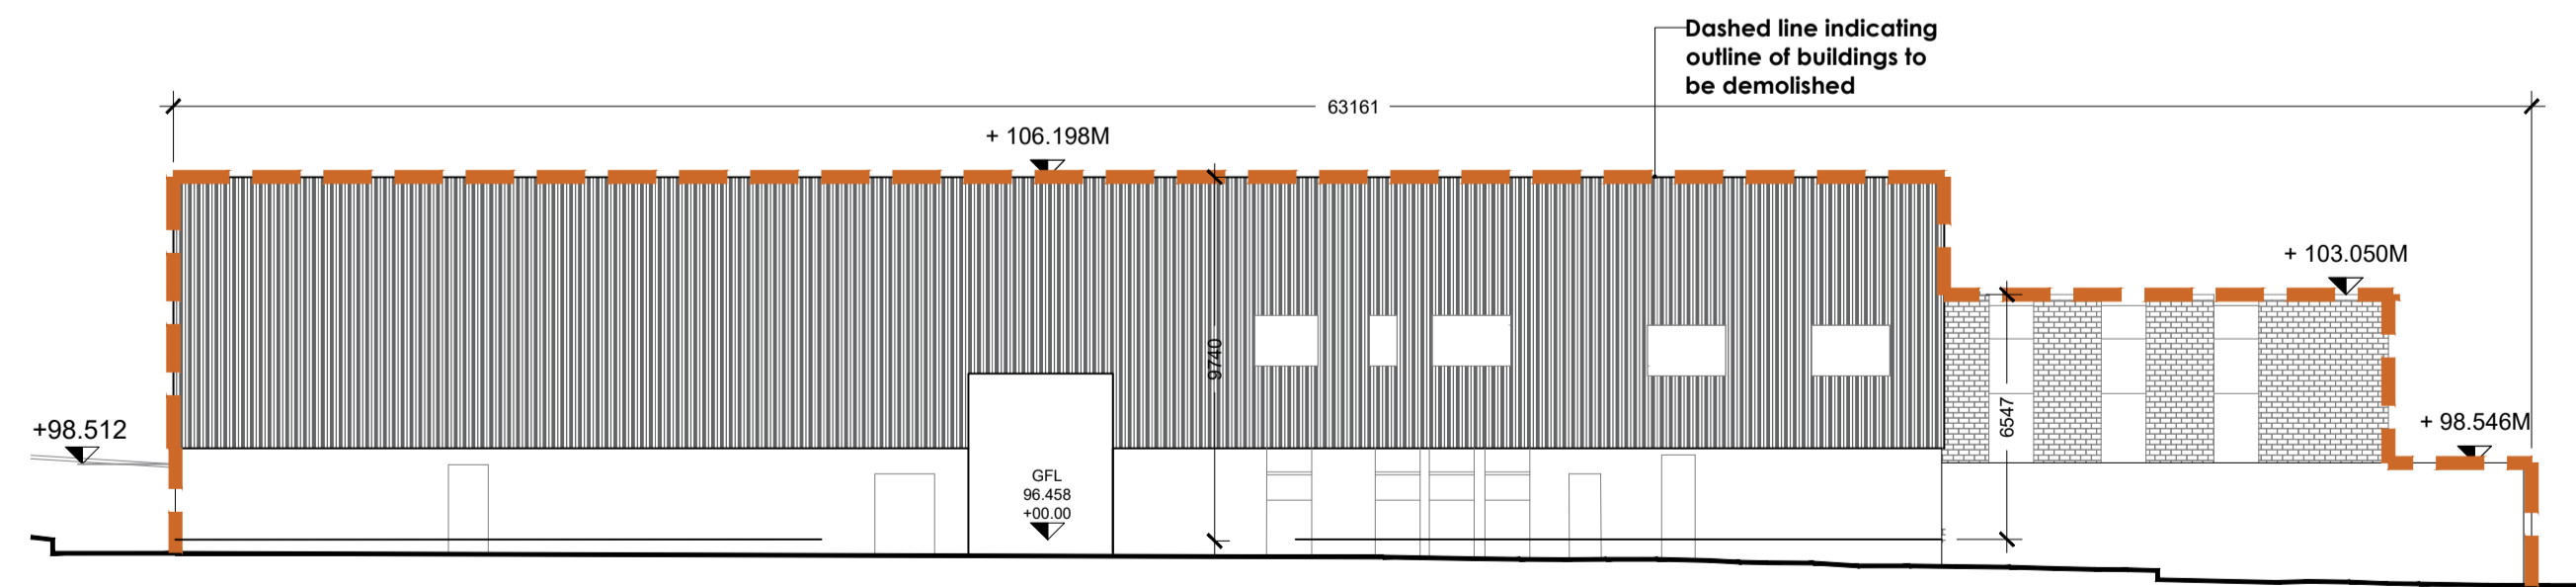

Existing south elevation (to be demolished)
Scale @ 1:200

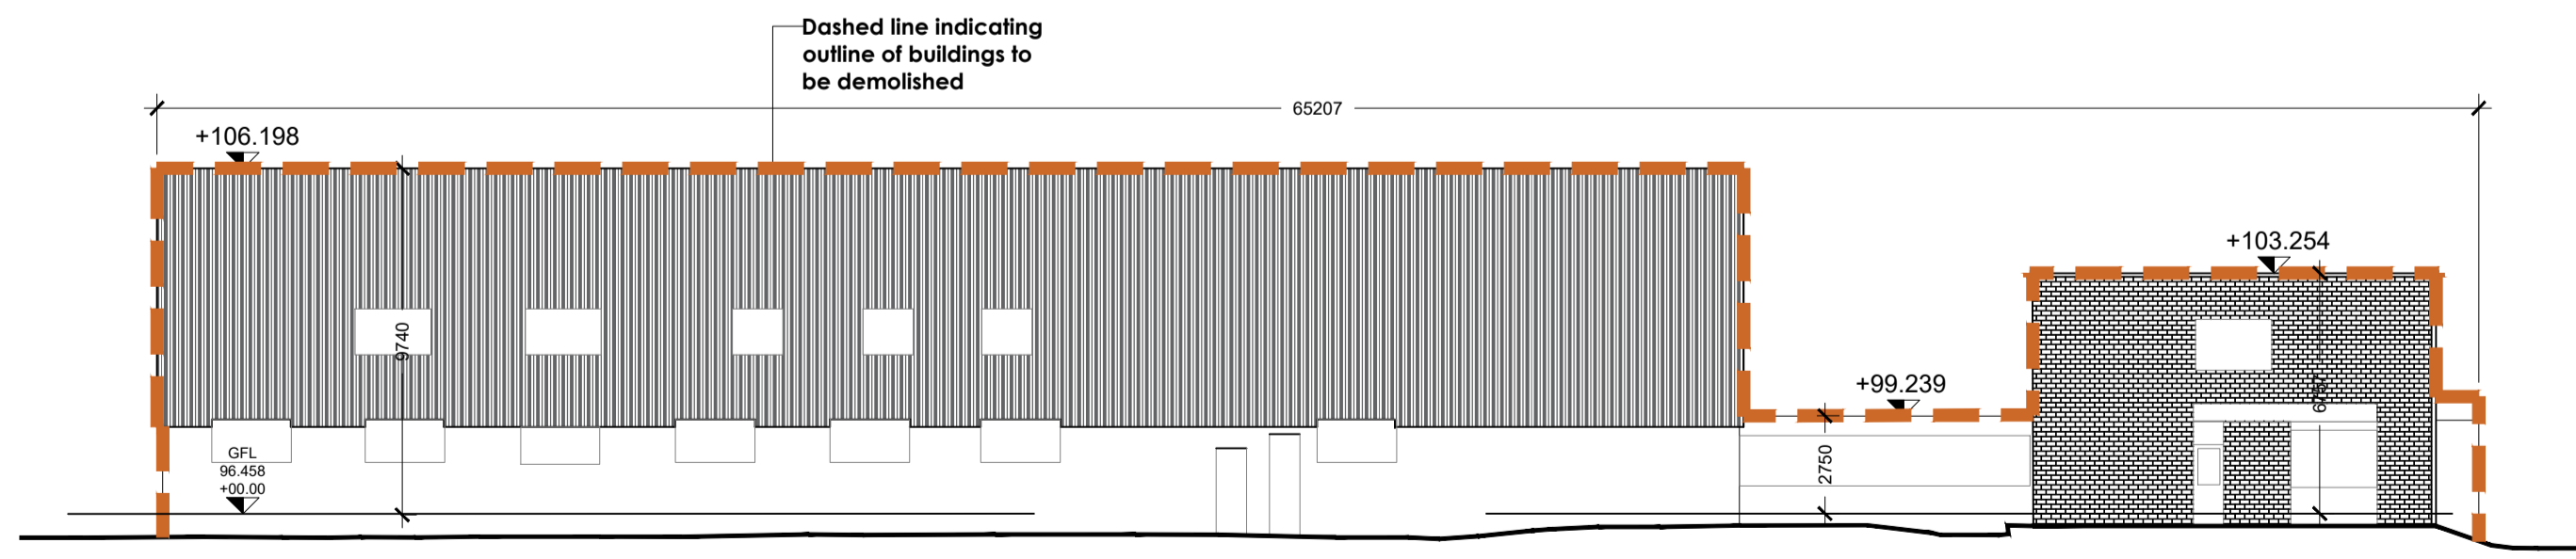

Existing east elevation (to be demolished)
Scale @ 1:200



JOHN FLEMING ARCHITECTS
103 LEESON STREET UPPER, DUBLIN 4.
T: (01) 6689888 E: info@jfa.ie W: www.jfa.ie

CLIENT
Power Scaffolding Supplies Ltd.

PROJECT
MIXED USE DEVELOPMENT AT
BELGARD + AIRTON ROAD, TALLAGHT D24

DRAWING
Existing Floor Plans & Demolitions

SCALE: 1:200 @ A1
JOB NO: 1860
DRAWN BY: EH
DATE: October 2019
DRAWING NUMBER: P-S-002
REVISION: -

DRAWING LOCATION
w:\18 jobs\180203-planning\3.1 planning application\3.1.2.rvt

DRAWING STATUS
PLANNING

PLANNING

