



AIRTON ROAD

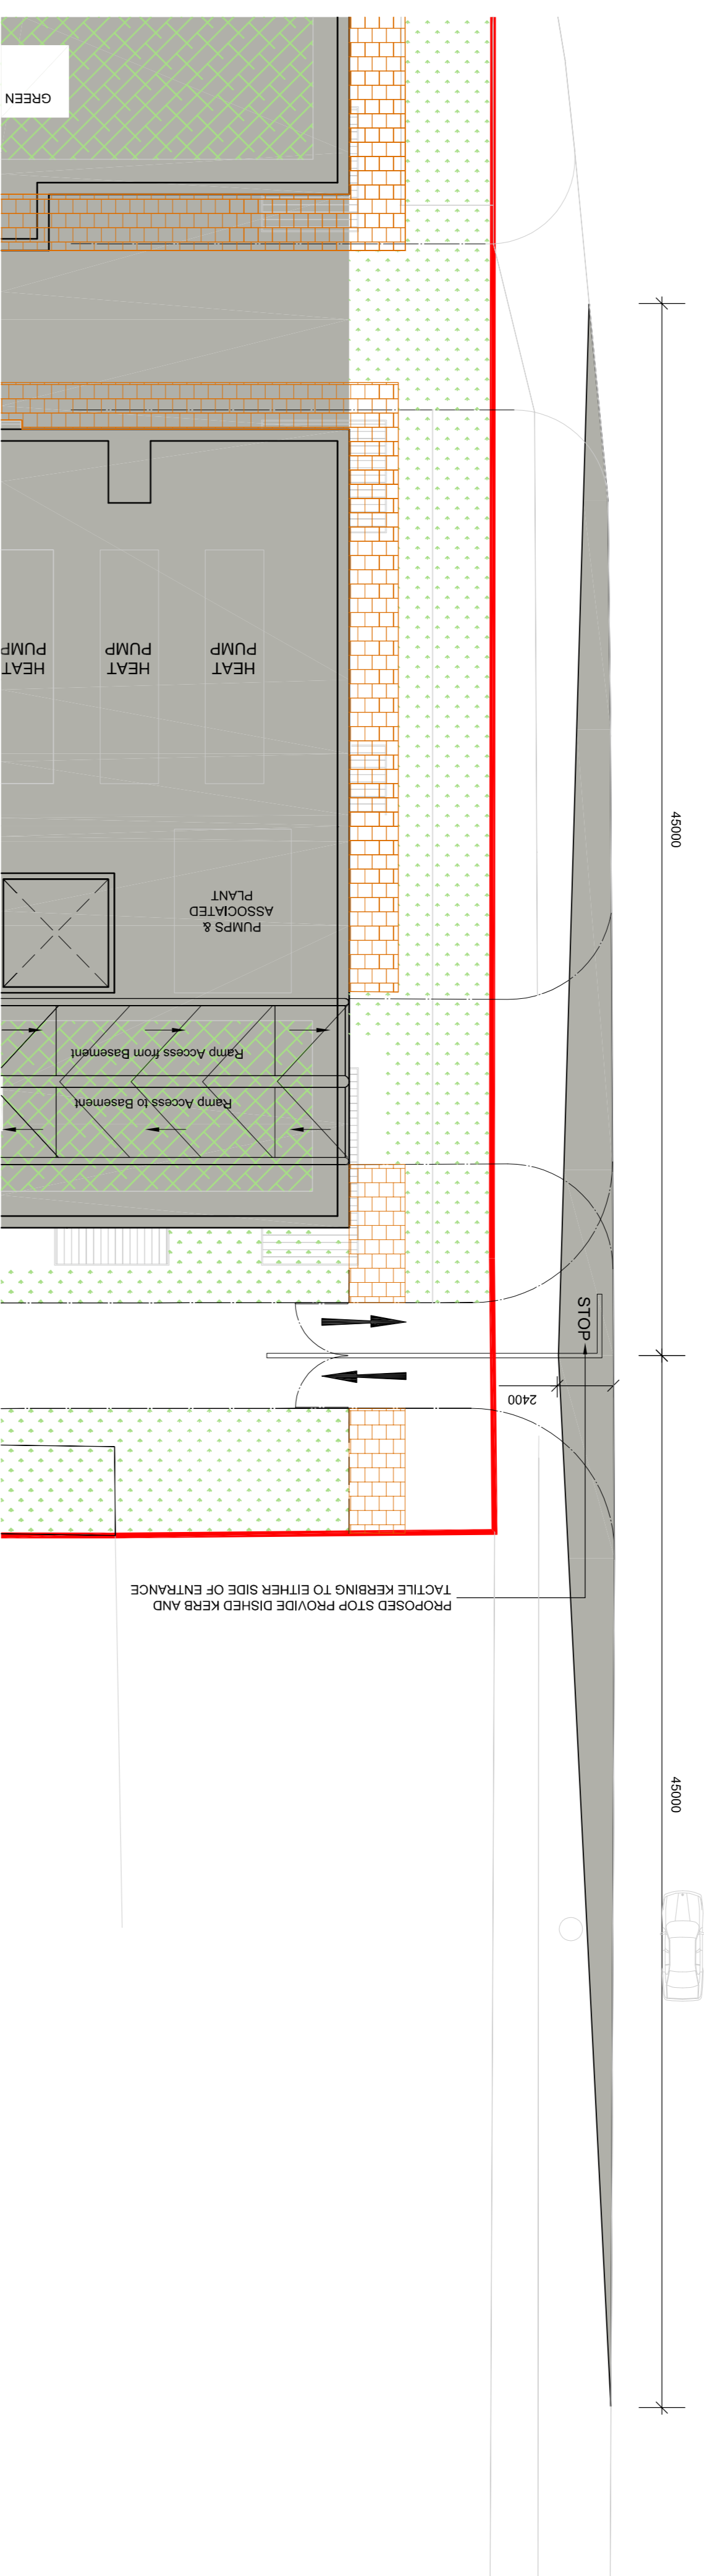

SIGHT LINE & ROAD MARKING
SITE ENTRANCE
SCALE 1:200

AIRTON ROAD

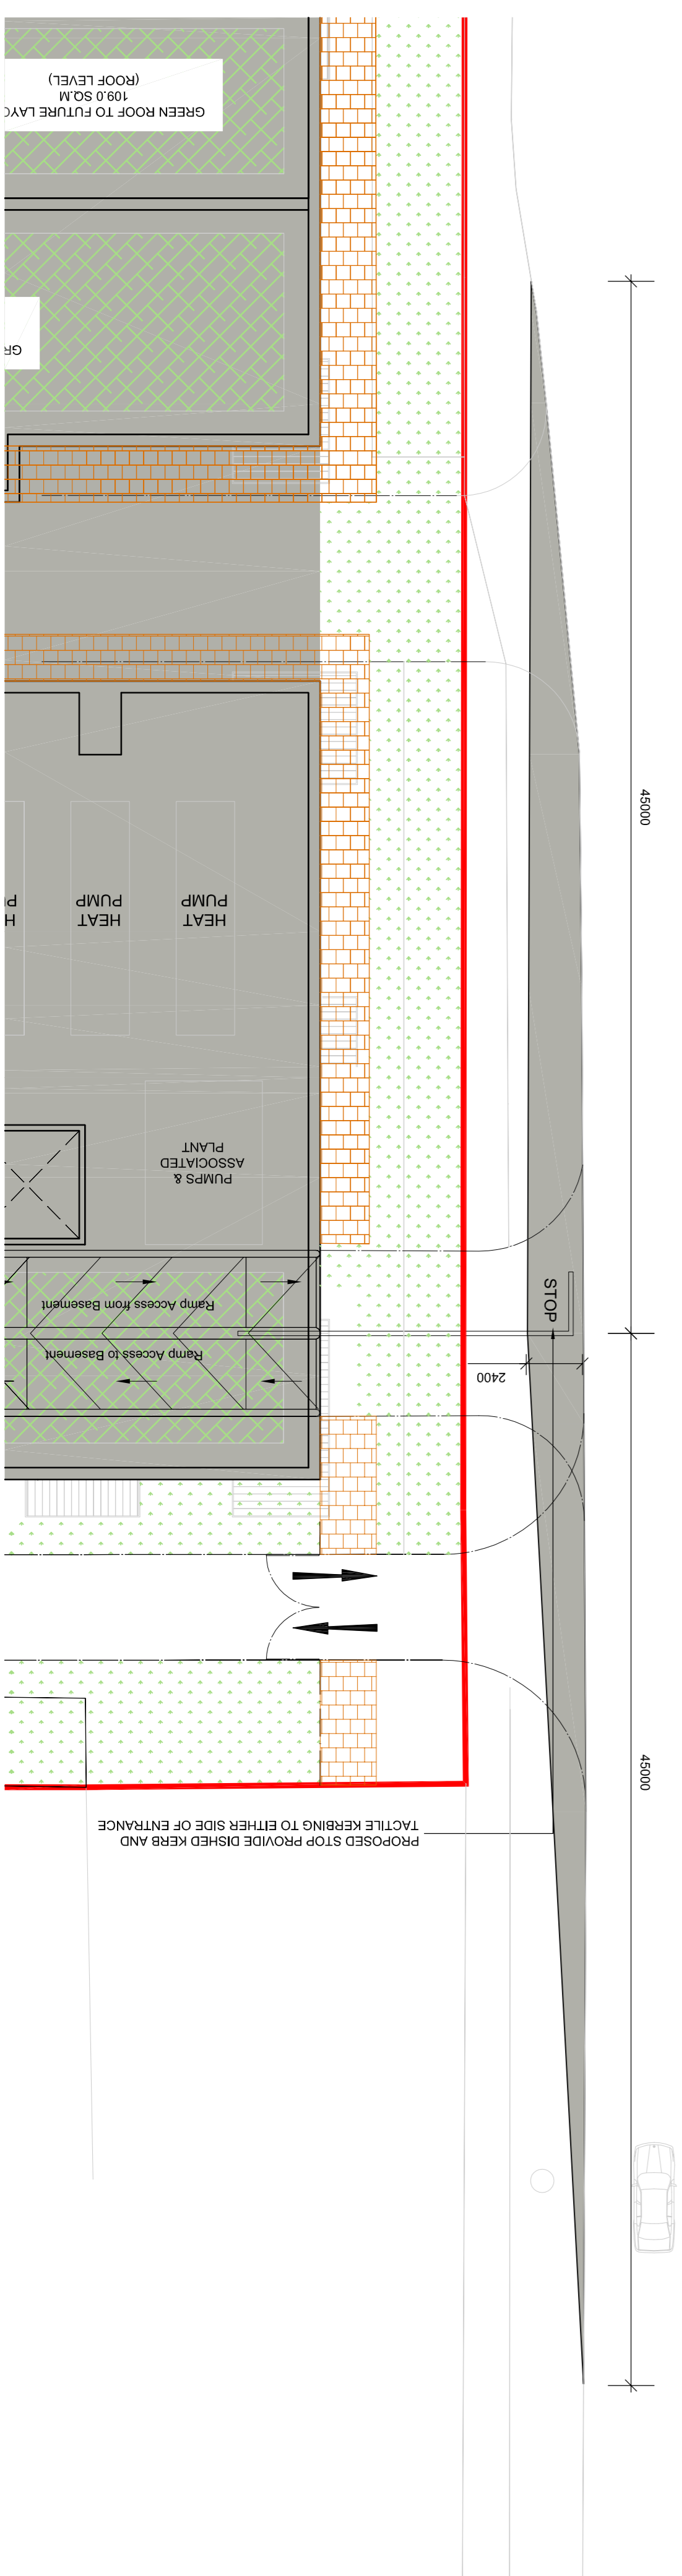

SIGHT LINE & ROAD MARKING
BASEMENT
SCALE 1:200

Rev	Date	DM	Description
P2	03/10/2019	C.G.	G.P. Issued For Planning
P1	16/09/2019	C.G.	G.P. Issued For Planning
P	05/04/2019	C.G.	G.P. Issued For Planning

LOHAN & DONNELLY
Consulting Engineers

13 Gardiner Place, Moynagh Square, Dublin 1. T: 01 8787770
W: www.lohan-donnelly.com E: info@lohan-donnelly.com

Job:	Residential Development at Belgard Road, Dublin 24
Job No:	18161
Drawn:	C.G.
Scale:	@A1
Date:	Apr 2019
Rev:	P2

Drawing:	Exit Sight Lines
----------	------------------