



**SURFACE WATER LONGITUDINAL SECTION
S03 TO EX.S04**
SCALE 1:200

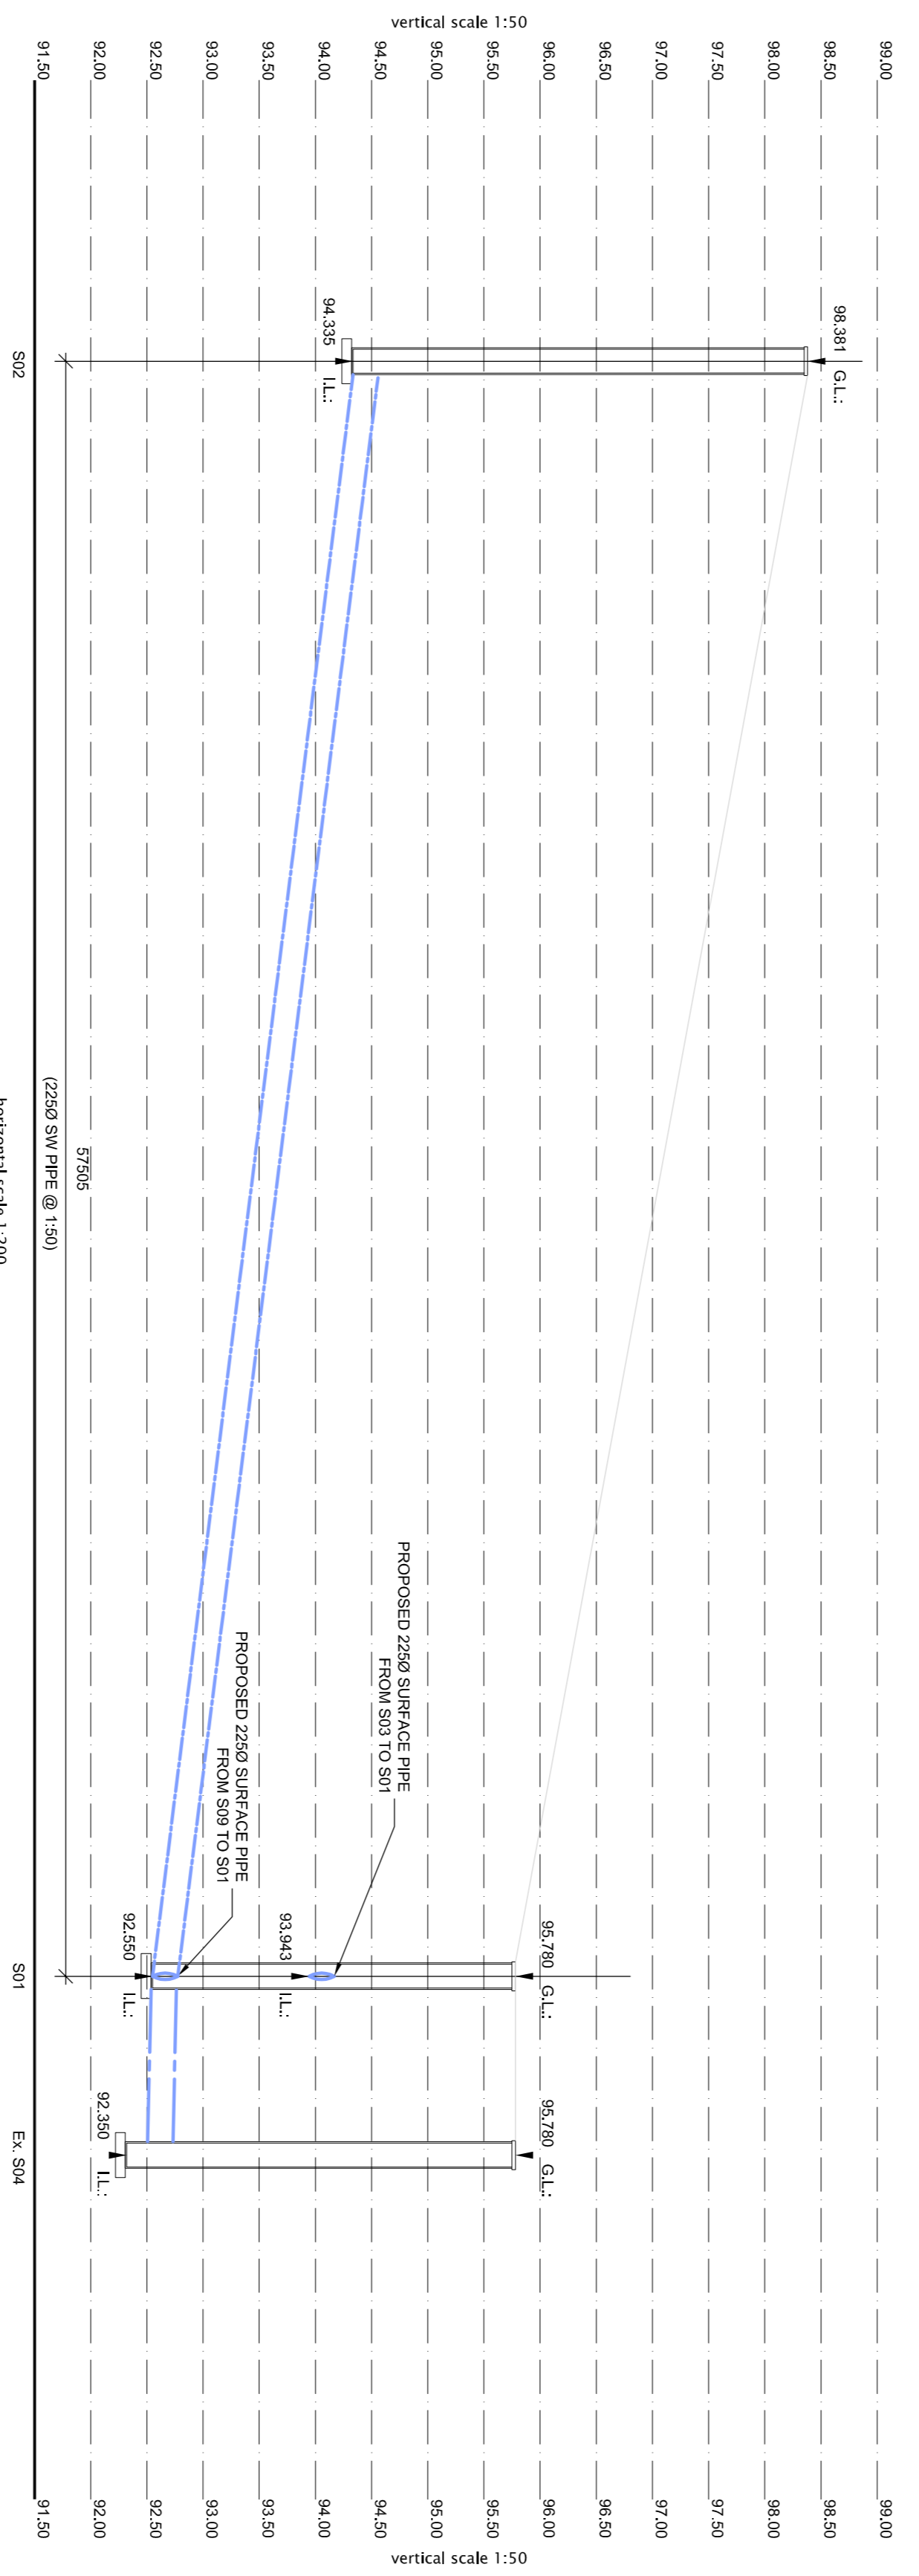


**SURFACE WATER LONGITUDINAL SECTION
S02 TO EX.S04**
SCALE 1:200

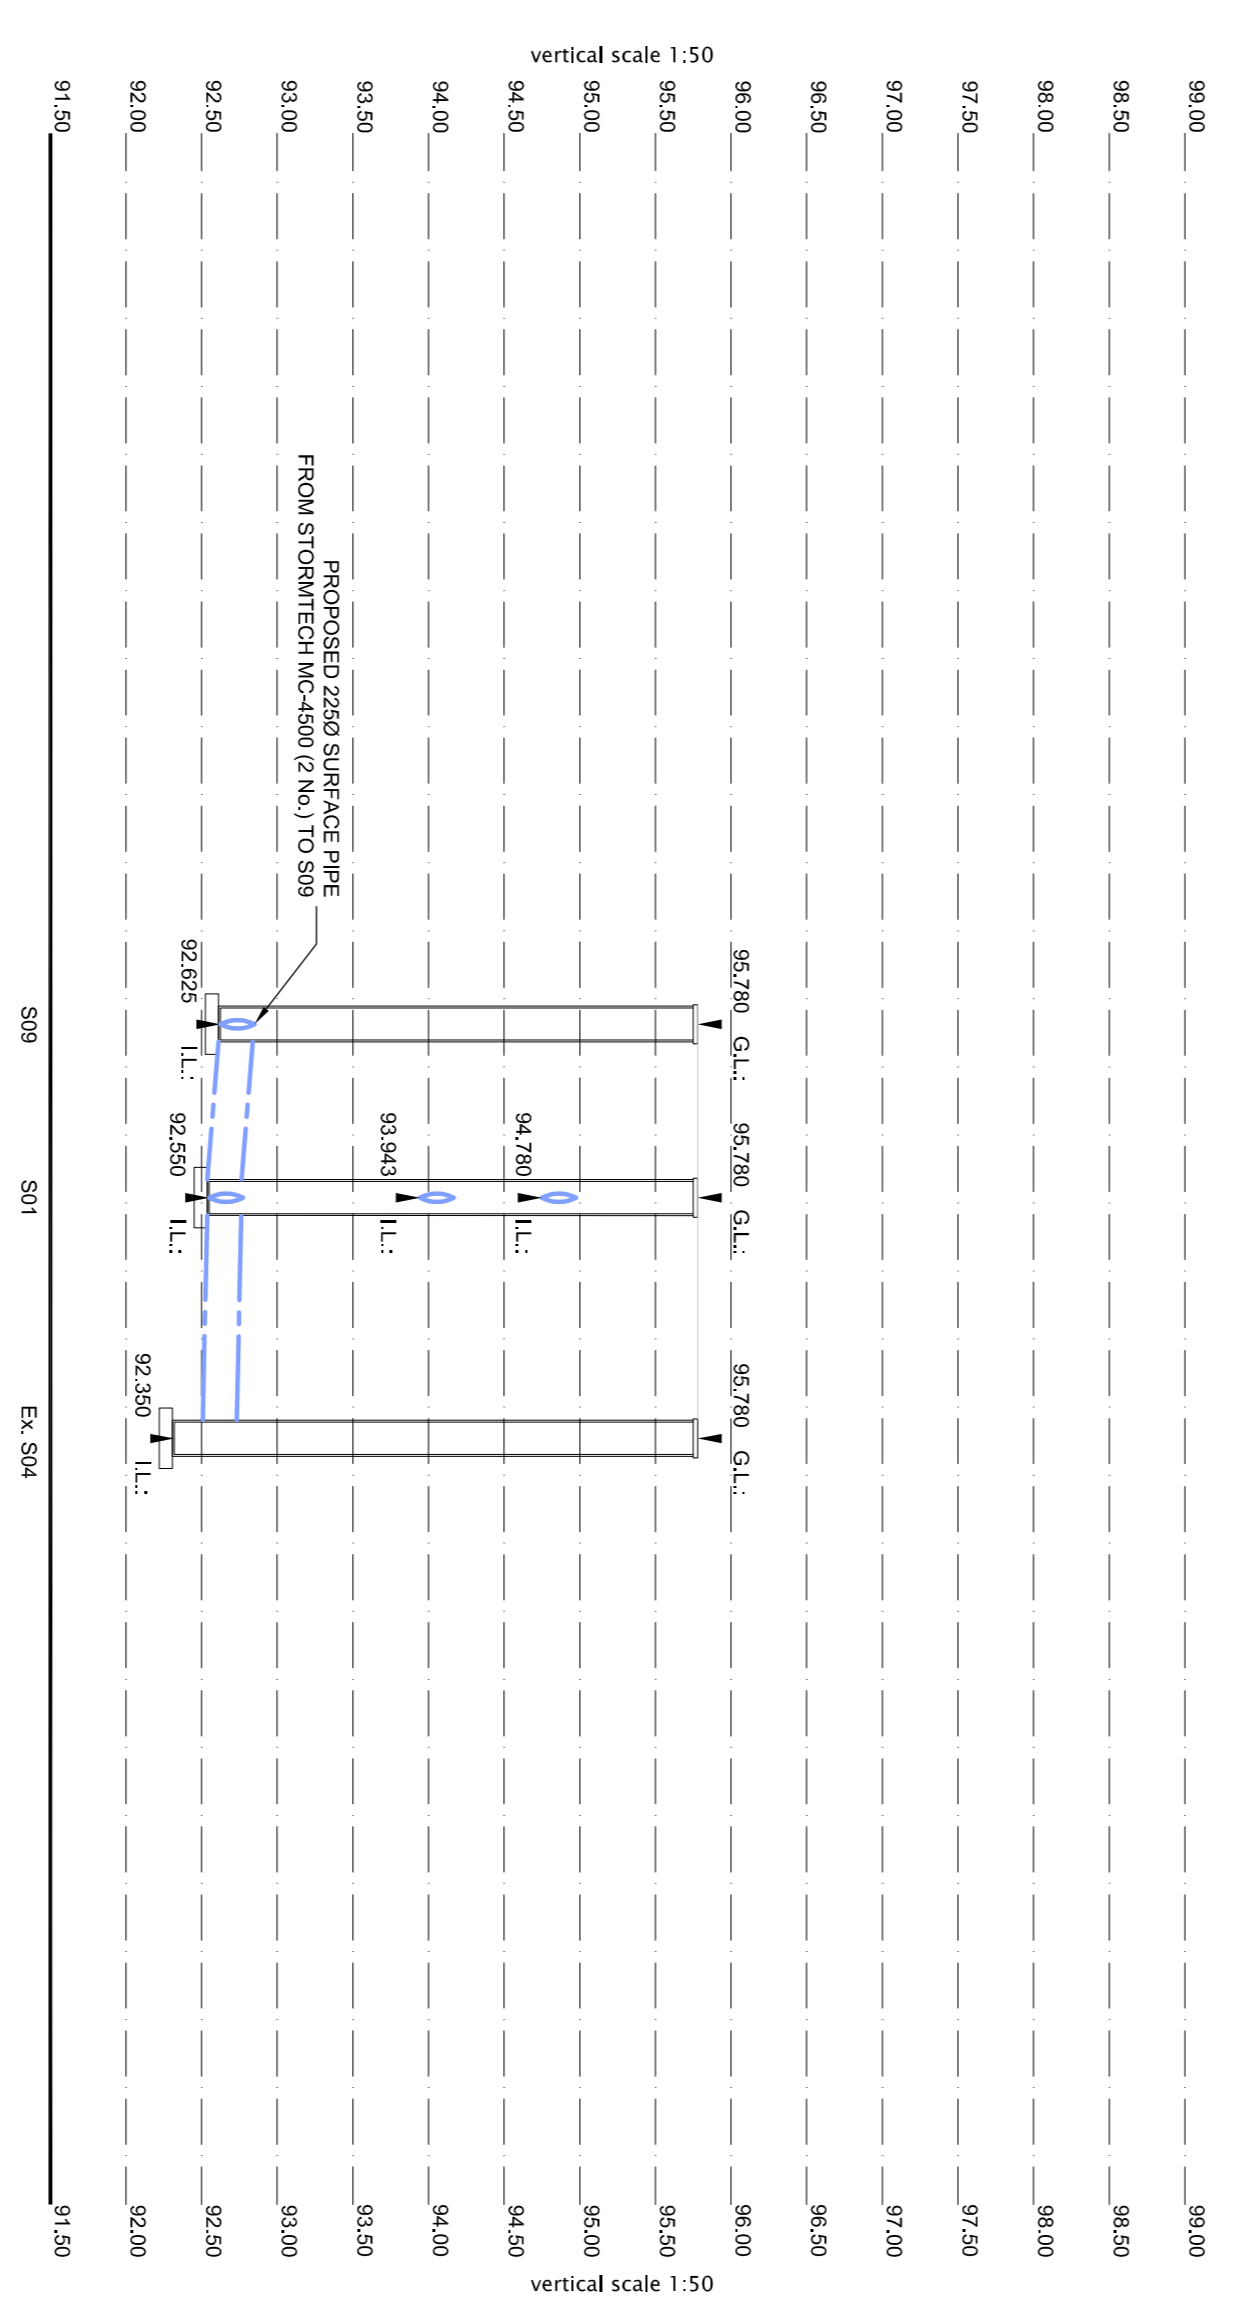

**SURFACE WATER LONGITUDINAL SECTION
S09 TO EX.S04**
SCALE 1:200

Rev	Date	DM	Description
P1	02/19/2019	C.G.	G.P. Issued for Planning
P	05/04/2019	C.G.	G.P. Issued for Planning

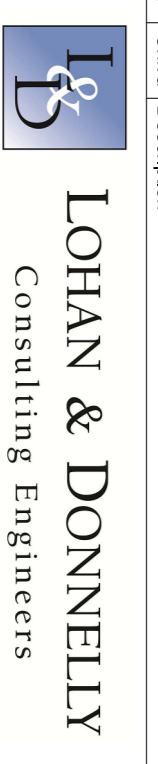

LOHAN & DONNELLY
Consulting Engineers

13 Gardiner Place, Moynagh Square, Dublin 1. T: 01 8787770
W: www.lohan-donnelly.com E: info@lohan-donnelly.com

Job: Residential Development at Belgard Road, Dublin 24
Scale: @A1 Date: Apr 2019
Drawing: Longitudinal Surface Water Sections (2 of 2)
Client: C.G. Rev: P1