


**FOUL WATER LONGITUDINAL SECTION
F08 TO F05**

SCALE 1:200

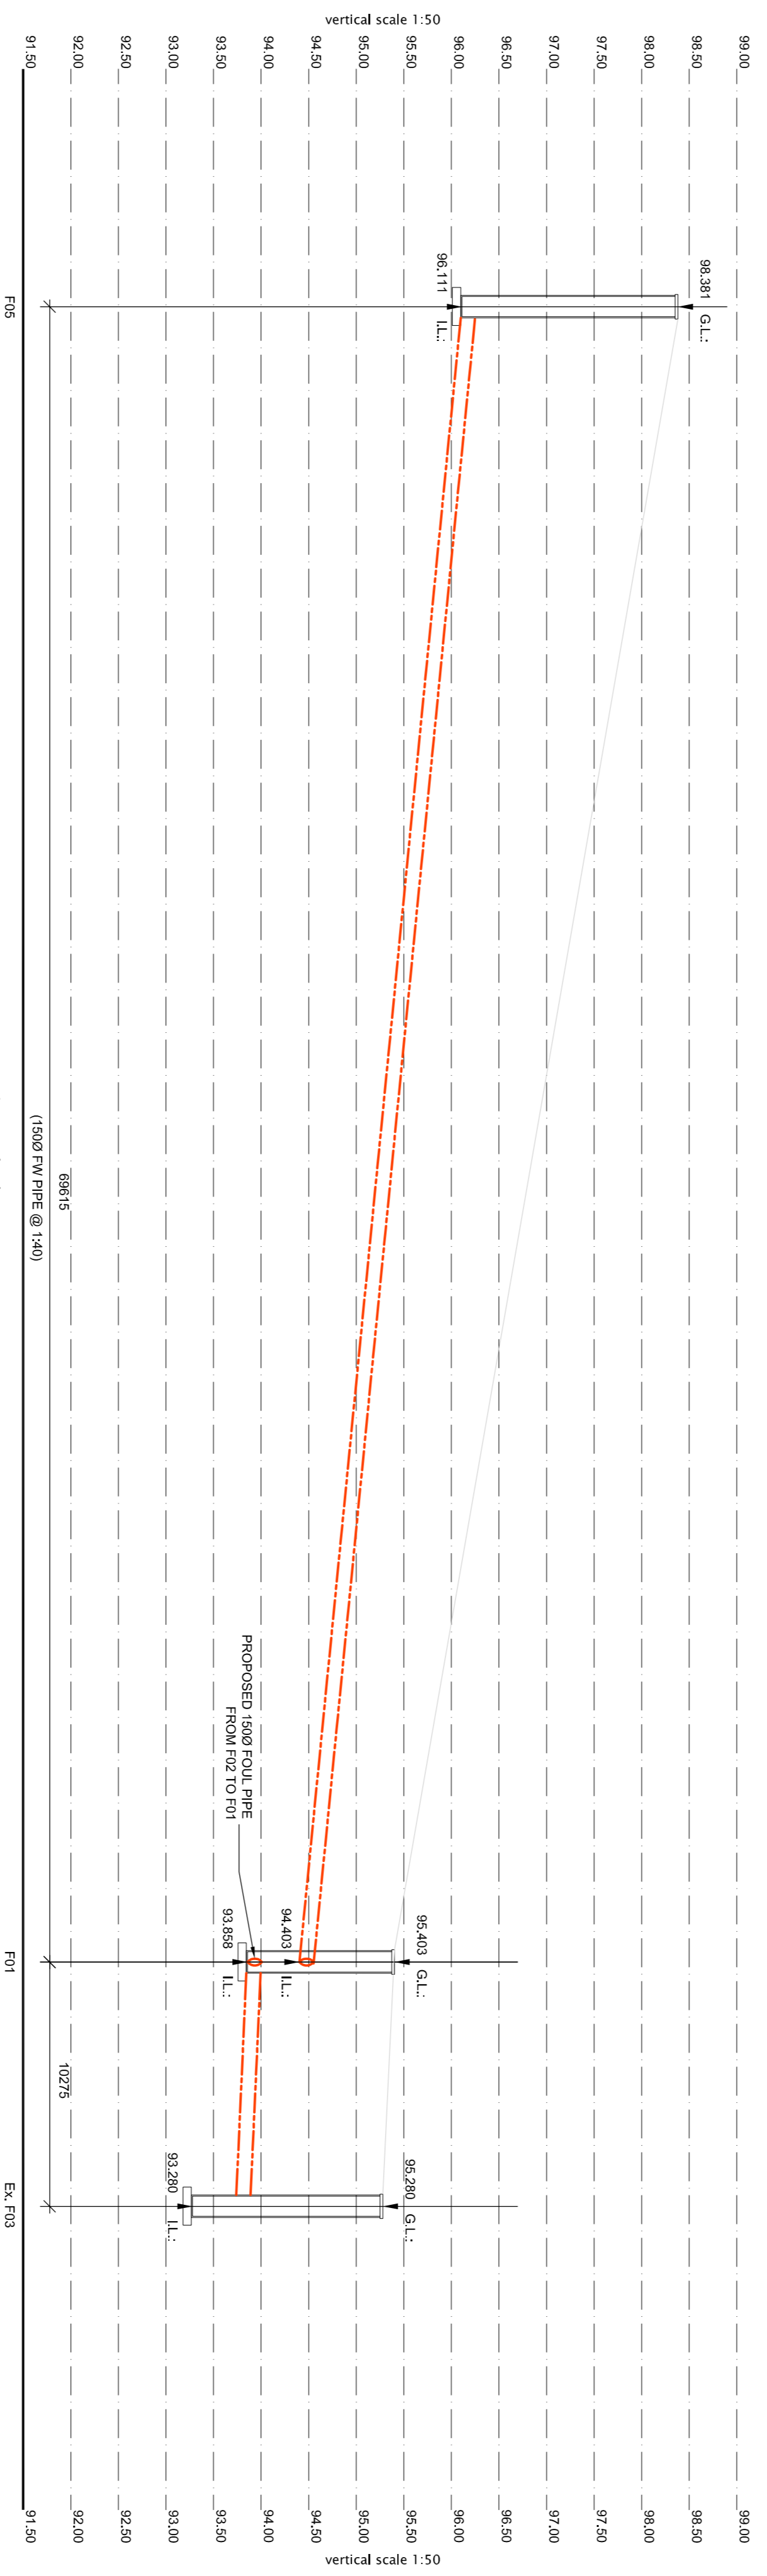

**FOUL WATER LONGITUDINAL SECTION
F05 TO EX.F03**

SCALE 1:200

Rev	Date	Desc	By	Chk'd
P1	03/10/2019	C.G.	G.P.	Issued For Planning
P	05/04/2019	C.G.	G.P.	Issued For Planning
		Dm		Ck'd Description



LOHAN & DONNELLY
Consulting Engineers

13 Gardiner Place, Mooney's Square, Dublin 1. T: 01 8787770
W: www.lohan-donnelly.com E: info@lohan-donnelly.com

Job: Residential Development at
Belgard Road, Dublin 24

Job No: 18161
Proj No: C07

Drawing: Longitudinal Foul Water
Sections (1 of 2)

Scale: @A1
Date: Apr 2019

Drawn: C.G.
Rev: P1