


**FOUL WATER LONGITUDINAL SECTION
F04 TO F03**

SCALE 1:200

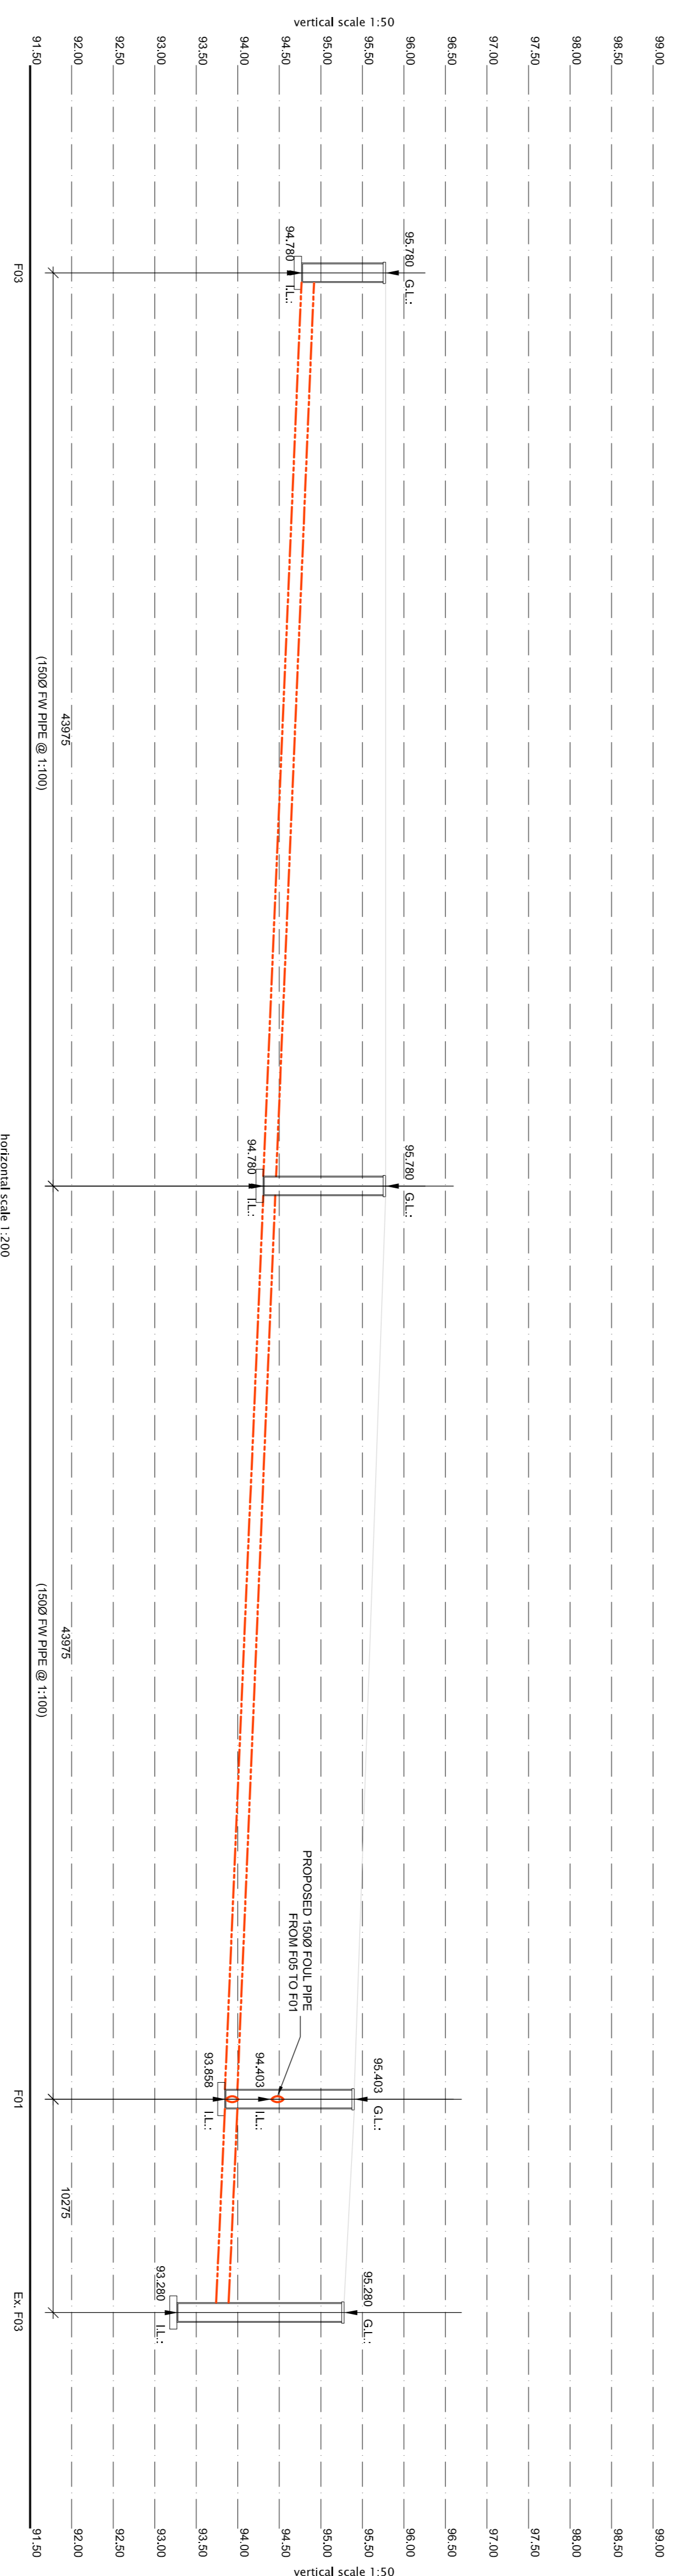

**FOUL WATER LONGITUDINAL SECTION
F03 TO EX.F03**

SCALE 1:200

Rev	Date	Dim	Description
P1	02/10/2019	C.G.	G.P. Issued for Planning
P	05/04/2019	C.G.	G.P. Issued for Planning



LOHAN & DONNELLY
Consulting Engineers

13 Gardiner Place, Mooney's Square, Dublin 1. T: 01 5787770
W: www.lohan-donnelly.com E: info@lohan-donnelly.com

Job:	Residential Development at Belgard Road, Dublin 24
Job No:	18161
Drawn:	C.G.
Scale:	@A1
Date:	Apr 2019
Rev:	P1

Drawing:	Longitudinal Foul Water Sections (2 of 2)
----------	---