


A I R T O N R O A D

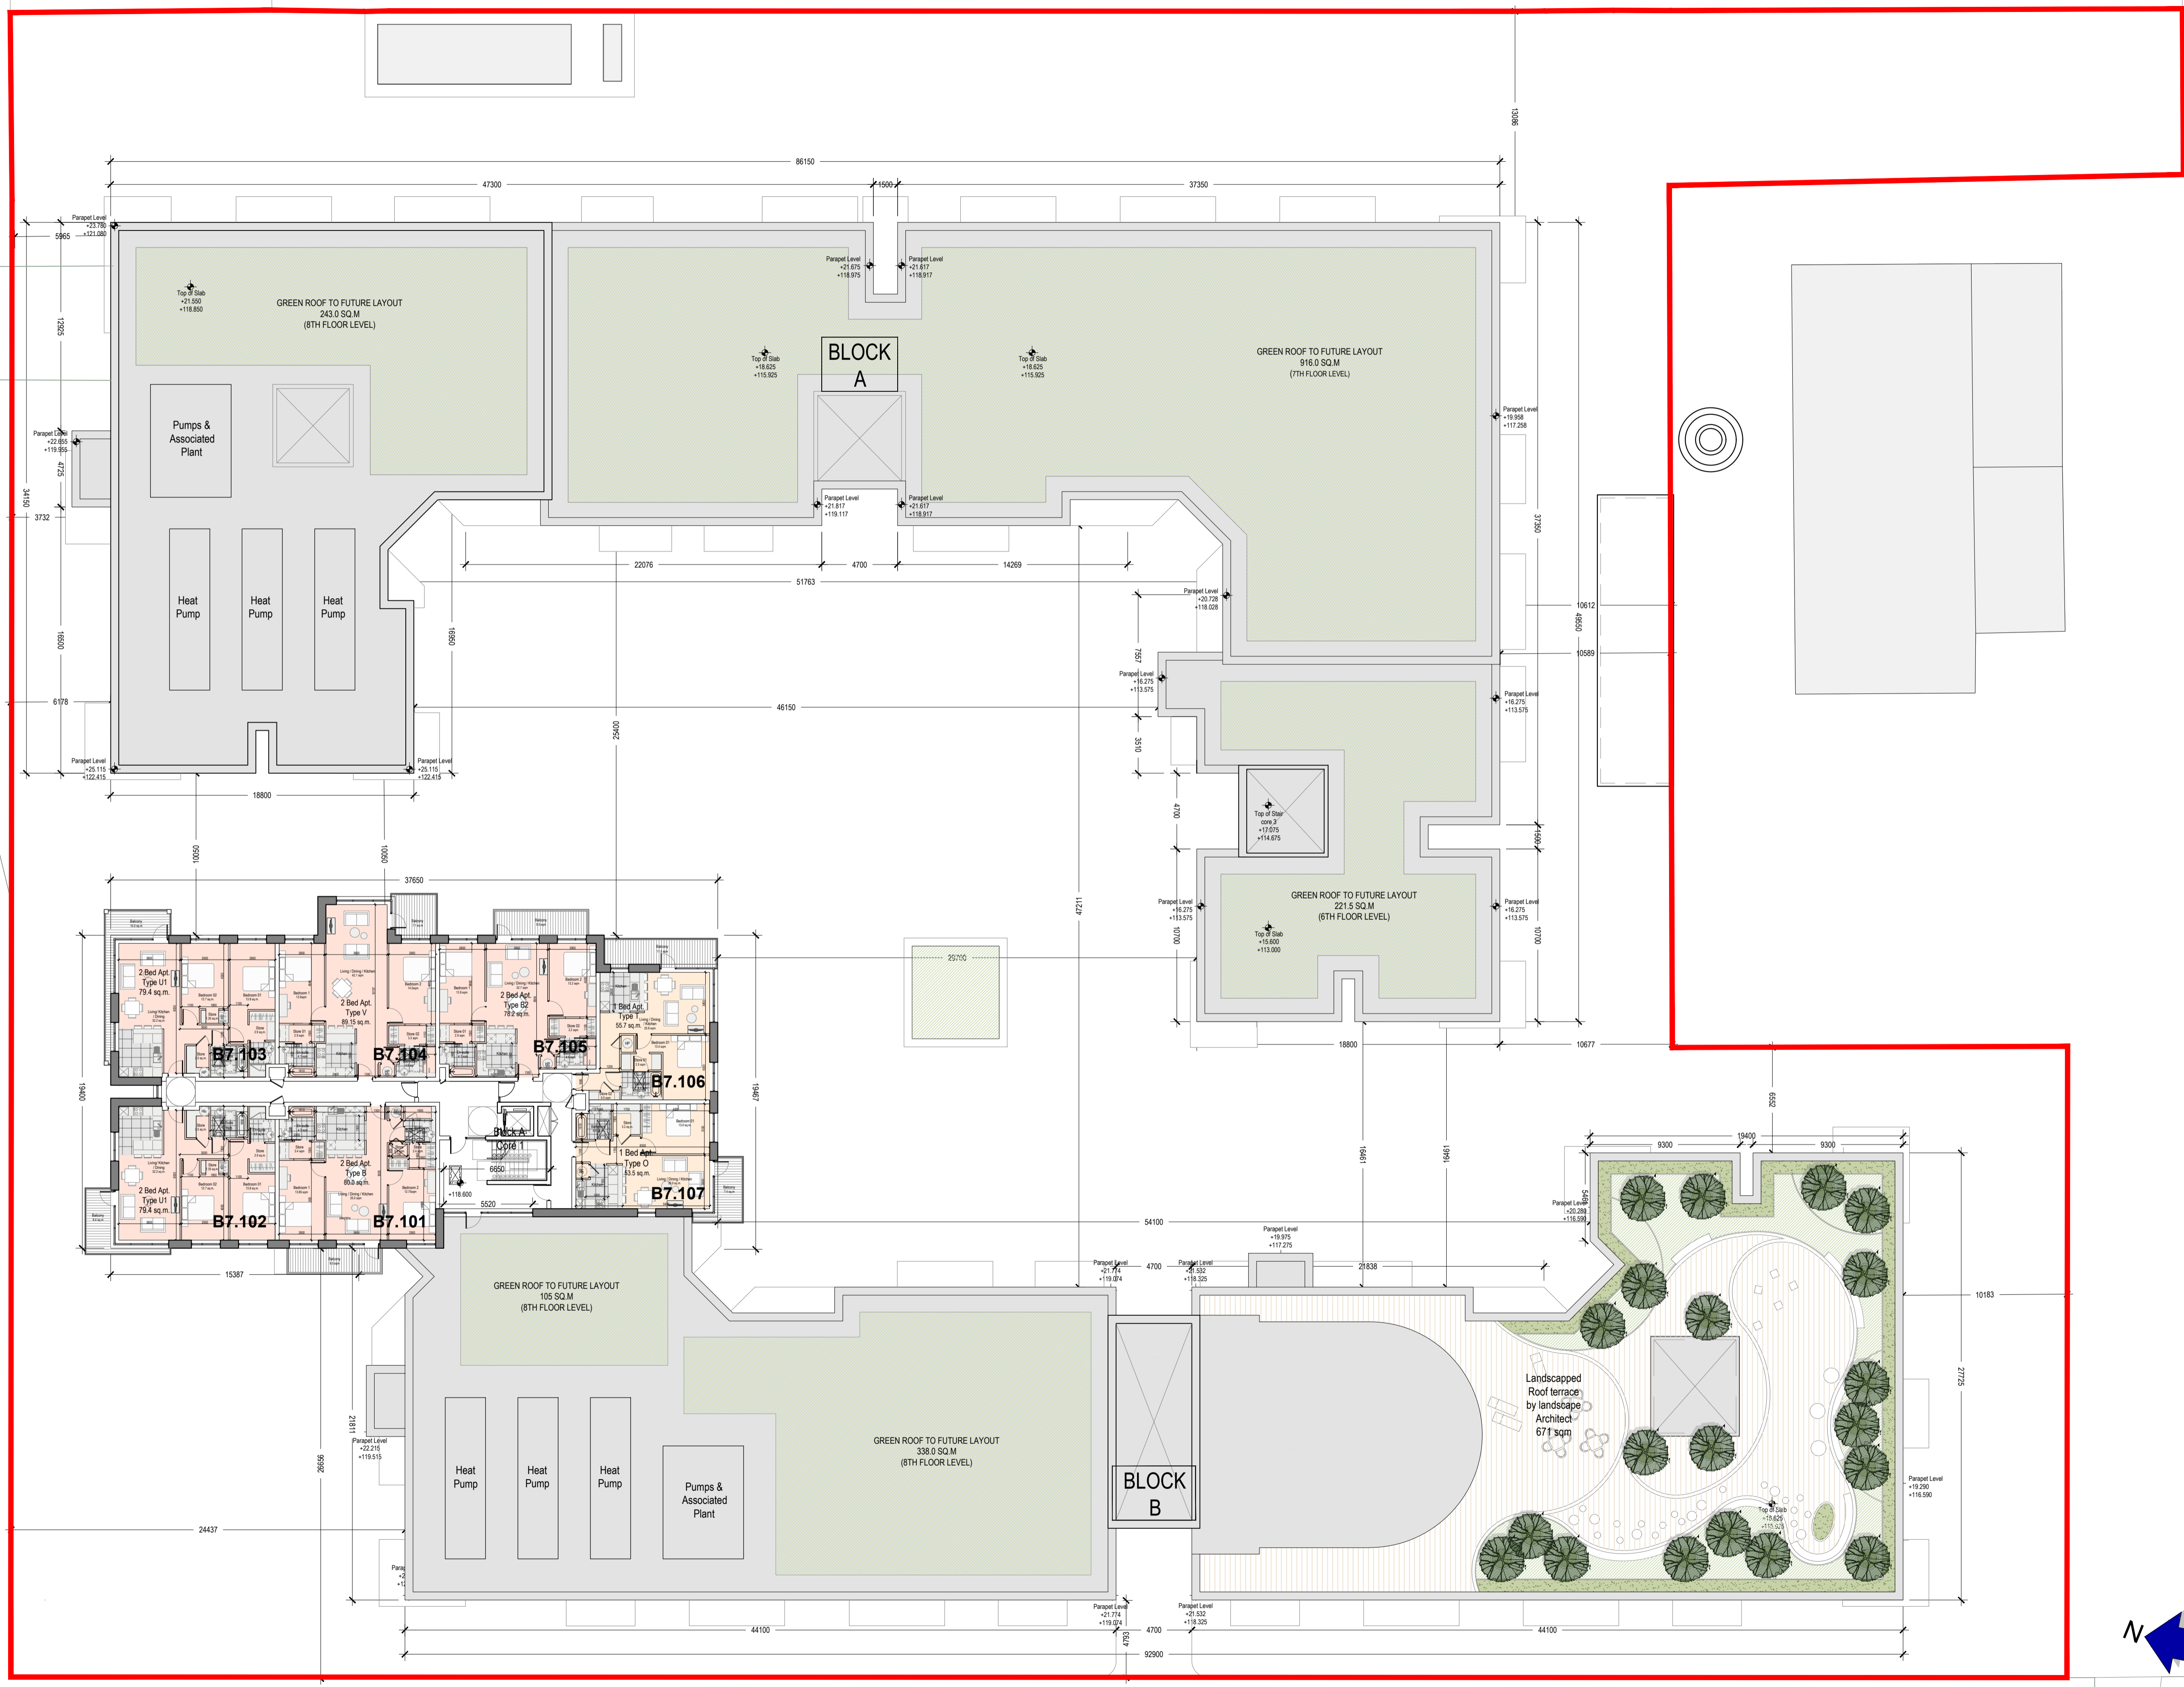

- GENERAL NOTES**
1. COPYRIGHT RESERVED
 2. DO NOT SCALE DRAWING. USE FIGURED DIMENSIONS ONLY.
 3. ALL DISCREPANCIES TO BE REPORTED TO ARCHITECT.
 4. THE CONTRACTOR IS RESPONSIBLE FOR CHECKING ALL LEVELS AND DIMENSIONS.
 5. ALL STRUCTURE TO BE TO STRUCTURAL ENGINEERS DETAILS.
 6. ALL MECHA/ELEC SERVICES TO SERVICES ENGINEERS DETAILS.
 7. ALL PROPRIETARY ITEMS TO BE INSTALLED IN ACCORDANCE WITH MANUFACTURERS INSTRUCTIONS.
 8. CONTRACTOR IS RESPONSIBLE FOR THE COORDINATION OF STRUCTURE FINISHES AND SERVICES.

REV	DATE	DESCRIPTION	BY

- Key**
- Outline of application area
 - Part V Units
 - 1 Bedroom/2 Person unit
 - 2 Bedroom/4 Person unit



JOHN FLEMING ARCHITECTS
 103 LEESON STREET UPPER, DUBLIN 4.
 T: (01) 6689888 E: info@jfa.ie W: www.jfa.ie

CLIENT
 Power Scaffolding Supplies Ltd.

PROJECT
 MIXED USE DEVELOPMENT AT
 BELGARD + ARTON ROAD, TALLAGHT, D24

DRAWING
 SEVENTH FLOOR LAYOUT PLAN

SCALE
 Scale 1:200

JOB NO.
 1860

DRAWN BY
 EH


DATE
 October 2019

DRAWING NUMBER
 P-20-7-100

REVISION

DRAWING LOCATION
 W:\18\pwr\180003\pwrimg\2.1\pwrimg\plan\18.1.2.dwg

DRAWING STATUS
 PLANNING

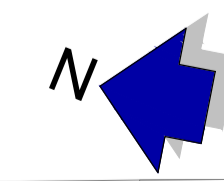

SEVENTH FLOOR LEVEL
 REFER TO SCALE BAR

PLANNING

