


A I R T O N R O A D

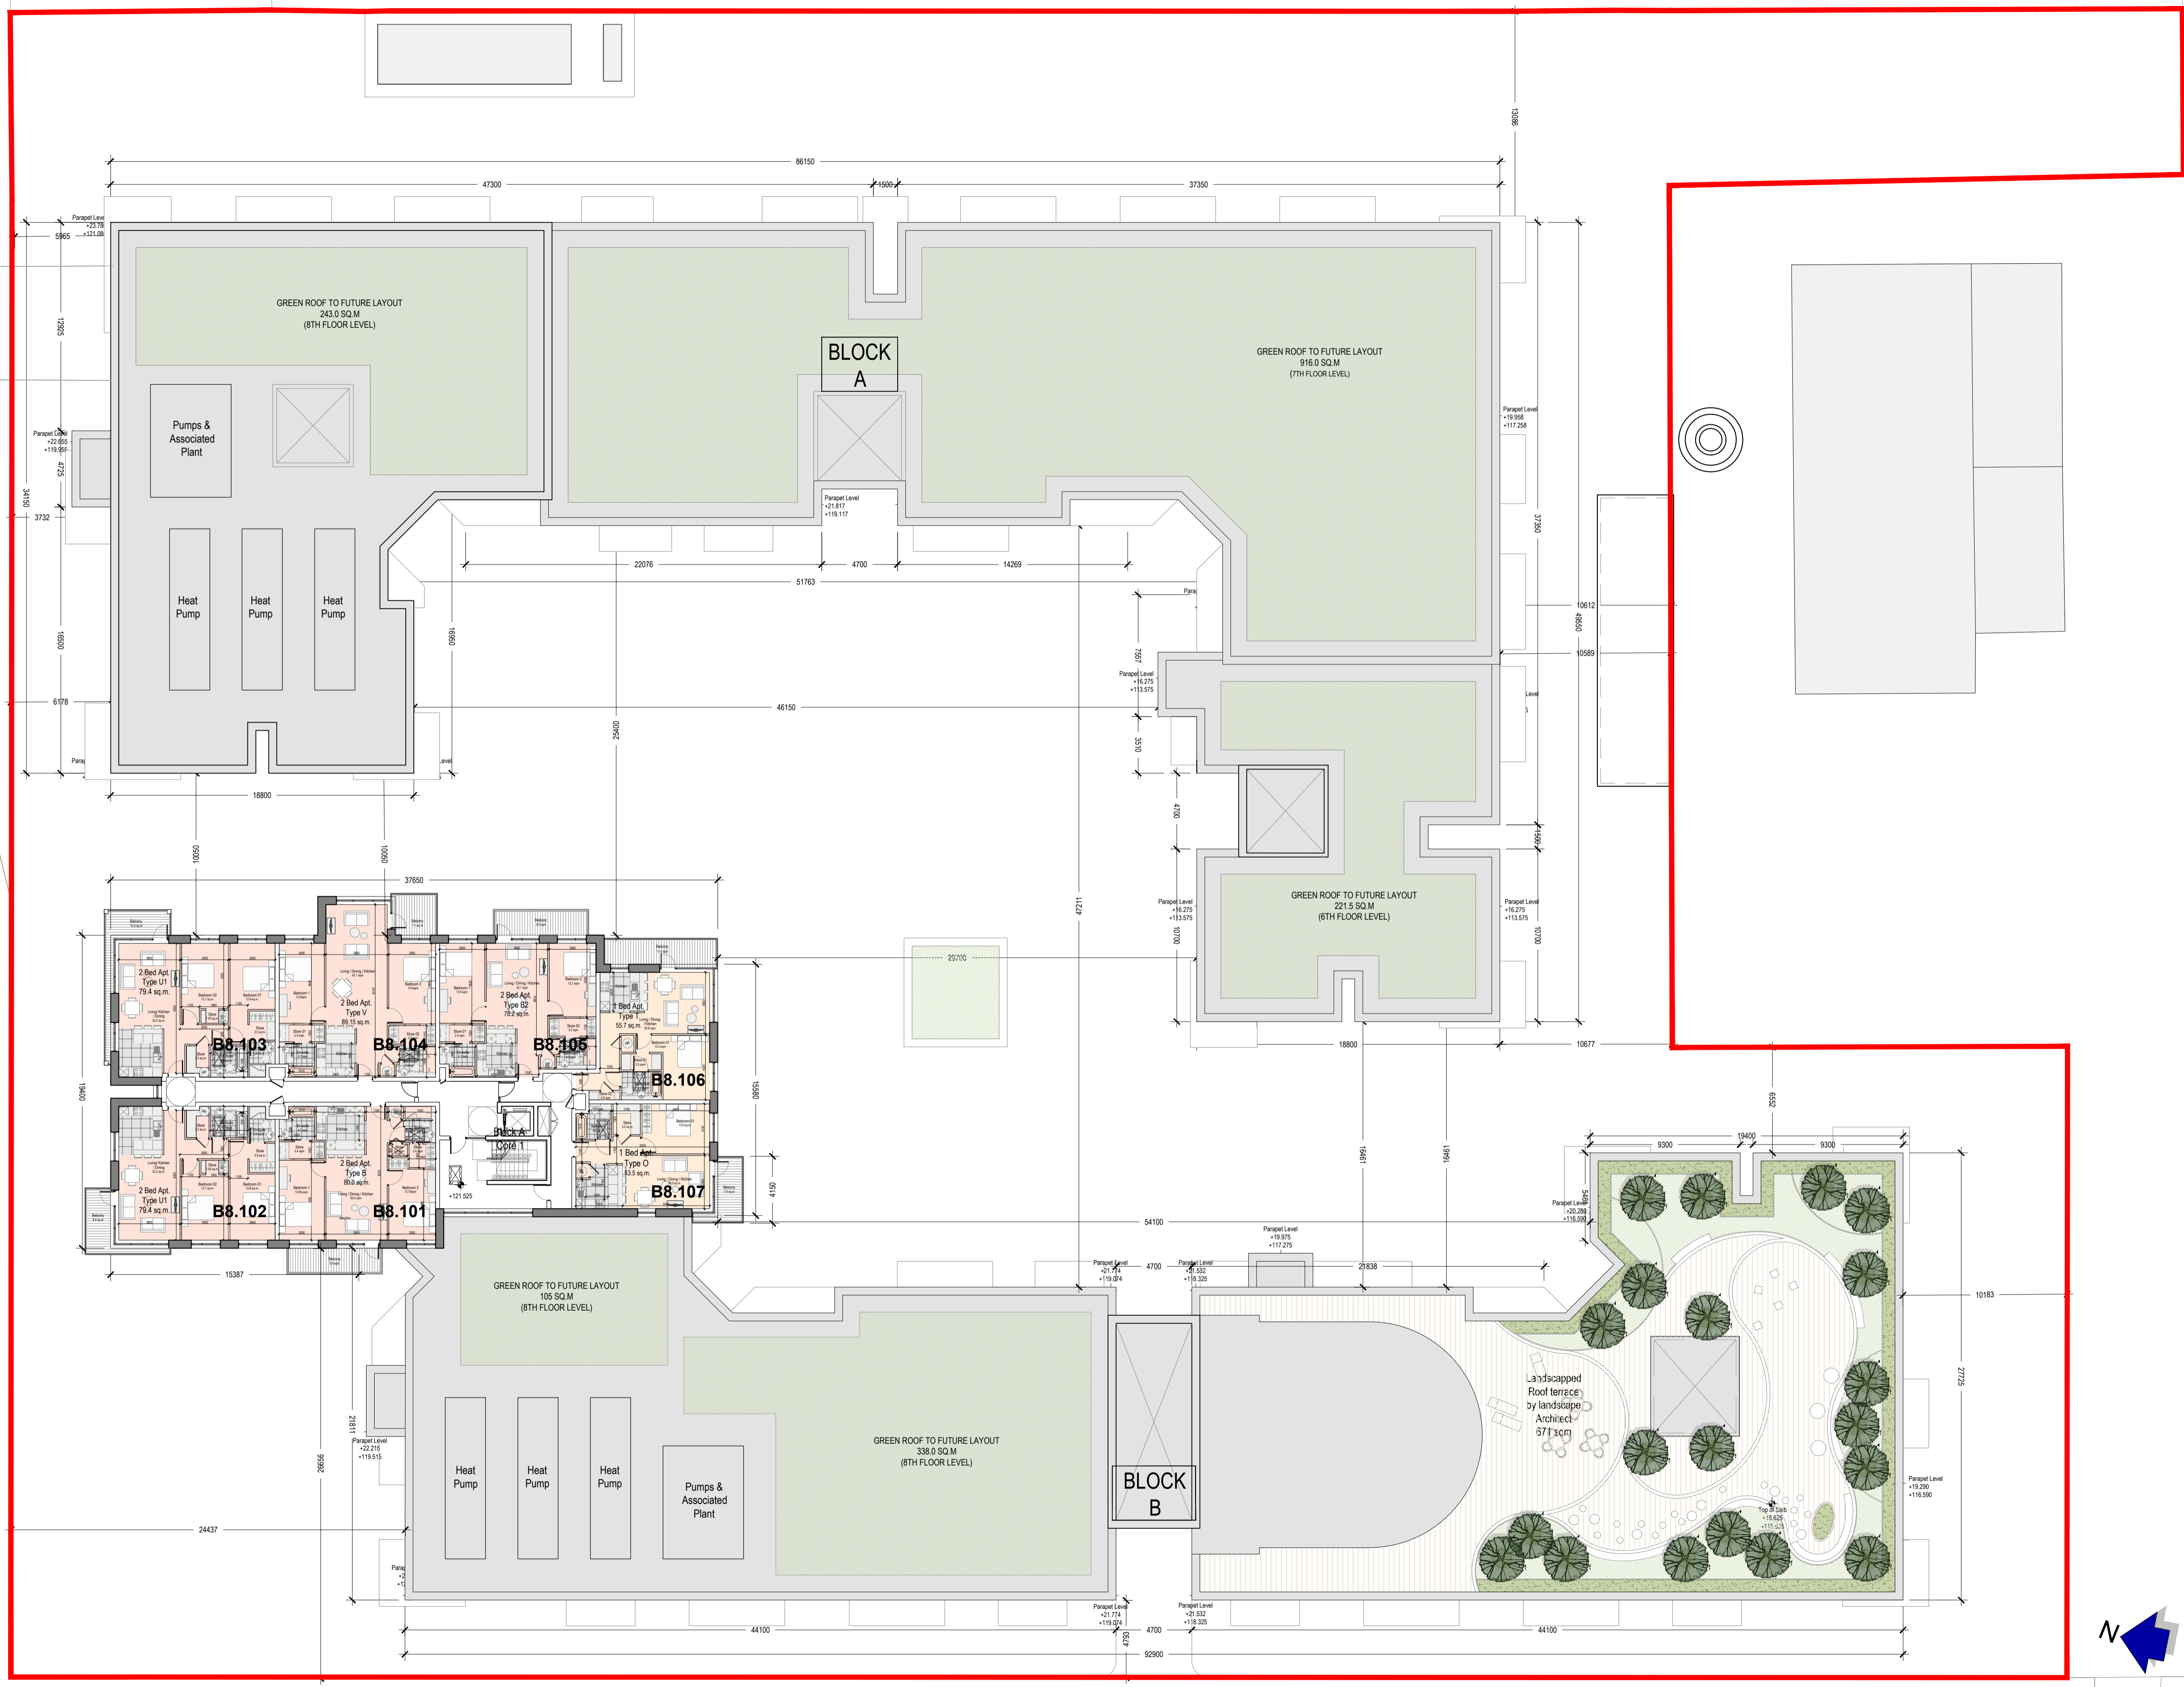

- GENERAL NOTES**
1. COPYRIGHT RESERVED
 2. DO NOT SCALE DRAWING. USE FIGURED DIMENSIONS ONLY.
 3. ALL DISCREPANCIES TO BE REPORTED TO ARCHITECT.
 4. THE CONTRACTOR IS RESPONSIBLE FOR CHECKING ALL LEVELS AND DIMENSIONS.
 5. ALL STRUCTURE TO BE TO STRUCTURAL ENGINEERS DETAILS.
 6. ALL MECHA/ELEC SERVICES TO SERVICES ENGINEERS DETAILS.
 7. ALL PROPRIETARY ITEMS TO BE INSTALLED IN ACCORDANCE WITH MANUFACTURERS INSTRUCTIONS.
 8. CONTRACTOR IS RESPONSIBLE FOR THE COORDINATION OF STRUCTURE FINISHES AND SERVICES.

REV	DATE	DESCRIPTION	BY

- Key**
- Outline of application area
 - Part V Units
 - 1 Bedroom/2 Person unit
 - 2 Bedroom/4 Person unit



JOHN FLEMING ARCHITECTS
 103 LEESON STREET UPPER, DUBLIN 4.
 T: (01) 6689888 E: info@jfa.ie W: www.jfa.ie

CLIENT
 Power Scaffolding Supplies Ltd.

PROJECT
 MIXED USE DEVELOPMENT AT
 BELGARD + ARTON ROAD, TALLAGHT, D24

DRAWING
 EIGHTH FLOOR LAYOUT PLAN

SCALE
 Scale 1:200
 JOB NO.
 1860
 DRAWN BY
 EH
 DATE
 October 2019
 DRAWING NUMBER
 P-20-8-100
 REVISION
 -

DRAWING STATUS
 PLANNING

EIGHTH FLOOR LEVEL
 REFER TO SCALE BAR

PLANNING

