



- GENERAL NOTES**
1. COPYRIGHT RESERVED
 2. DO NOT SCALE DRAWING. USE FIGURED DIMENSIONS ONLY.
 3. ALL DISCREPANCIES TO BE REPORTED TO ARCHITECT.
 4. THE CONTRACTOR IS RESPONSIBLE FOR CHECKING ALL LEVELS AND DIMENSIONS.
 5. ALL STRUCTURE TO BE TO STRUCTURAL ENGINEERS DETAILS.
 6. ALL MECH/ELEC SERVICES TO BE TO SERVICES ENGINEERS DETAILS.
 7. ALL PROPRIETARY ITEMS TO BE INSTALLED IN ACCORDANCE WITH MANUFACTURERS INSTRUCTIONS.
 8. CONTRACTOR IS RESPONSIBLE FOR THE COORDINATION OF STRUCTURE FINISHES AND SERVICES.


REV	DATE	DESCRIPTION	BY

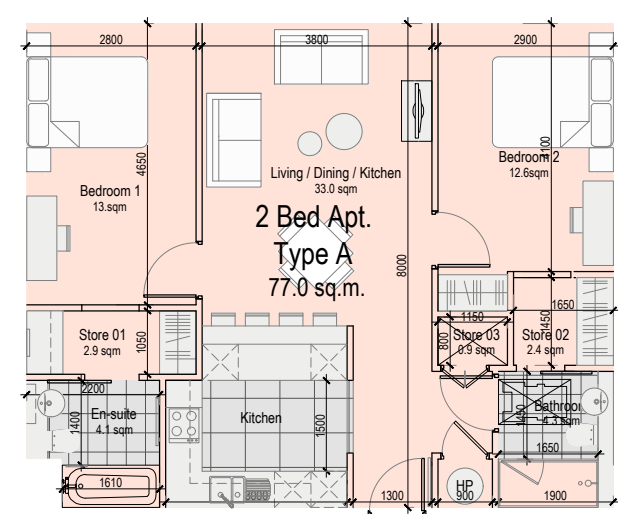


Apartment Type A
77.0 sqm
Location - Block A

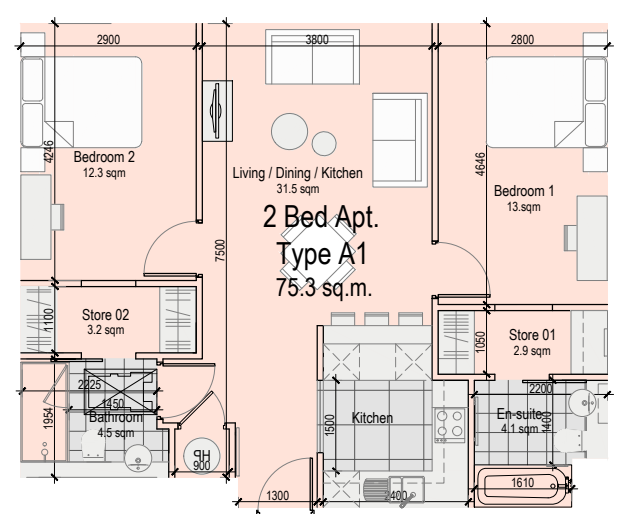


Apartment Type A1
75.3 sqm
Location - Block A

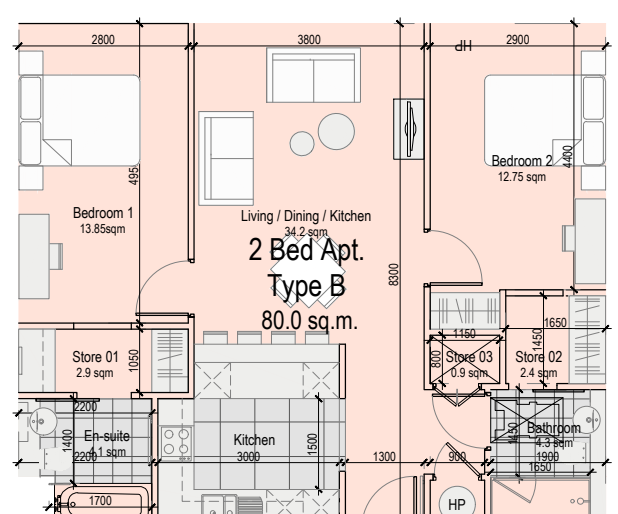


Apartment Type B
80.0 sqm
Location - Block B

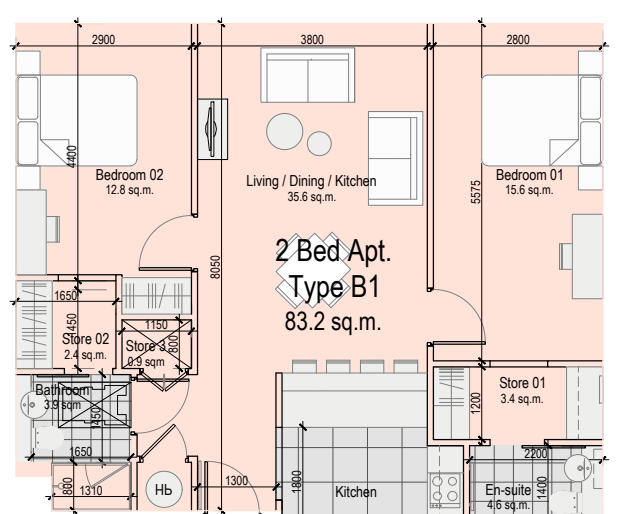


Apartment Type B1
83.2 sqm
Location - Block B

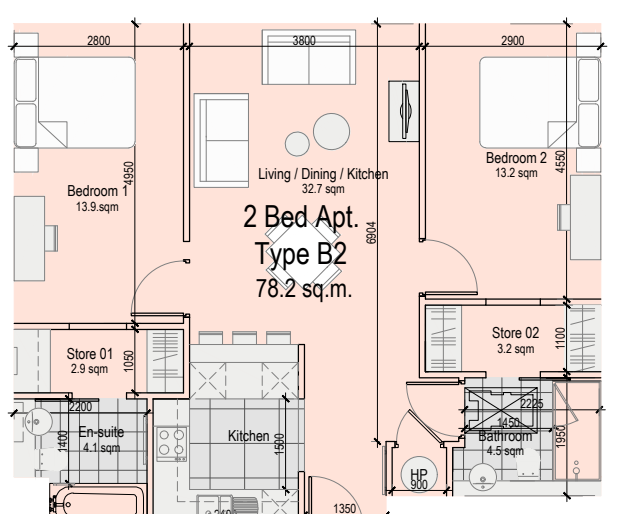


Apartment Type B2
78.2 sqm
Location - Block B

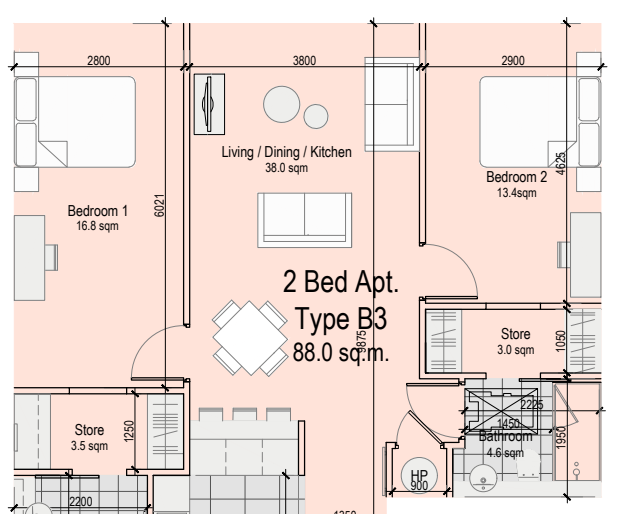


Apartment Type B3
88.0 sqm
Location - Block B

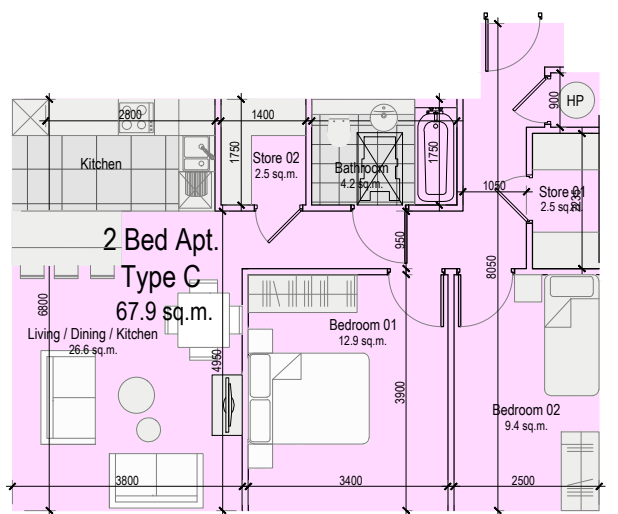


Apartment Type C
67.9 sqm
Block B

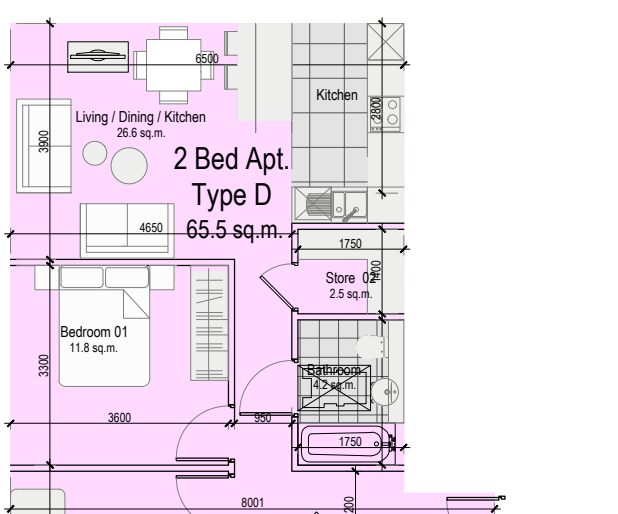


Apartment Type D
65.5 sqm
Location - Block A

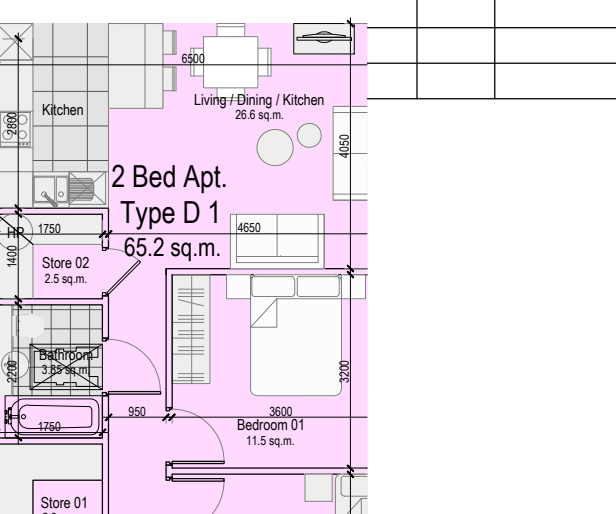


Apartment Type D1
65.2 sqm
Block A

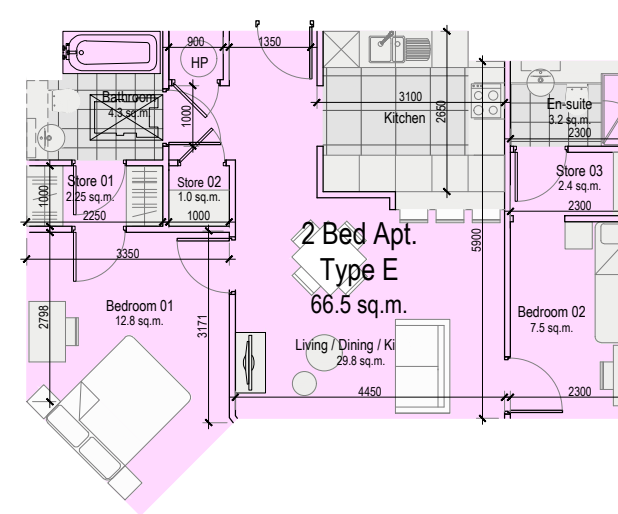


Apartment Type E
Location - Block A

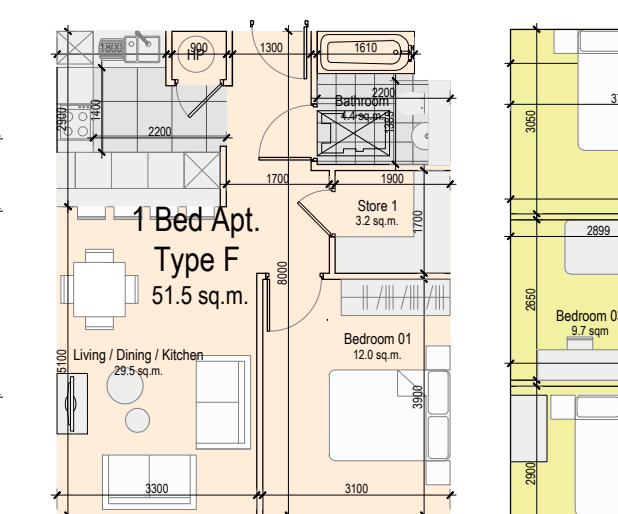


Apartment Type F
51.5 sqm
Location - Block A

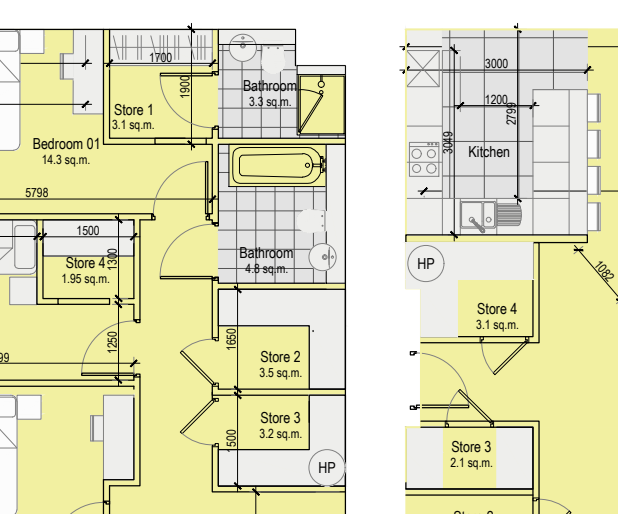


Apartment Type G
104.9 sqm
Location - Block A

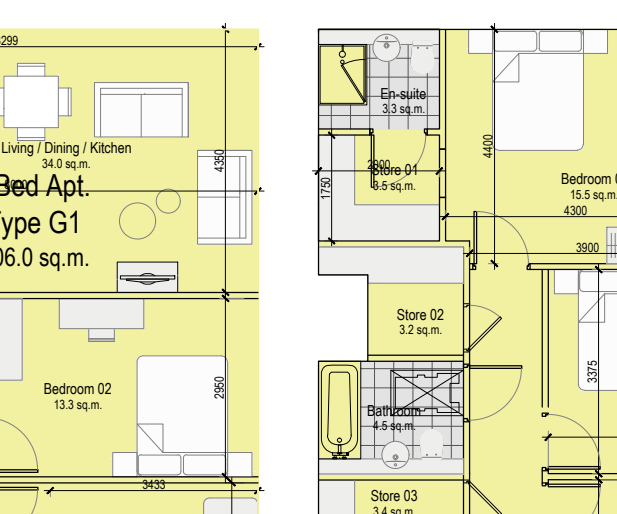


Apartment Type G1
106.0 sqm
Location - Block B

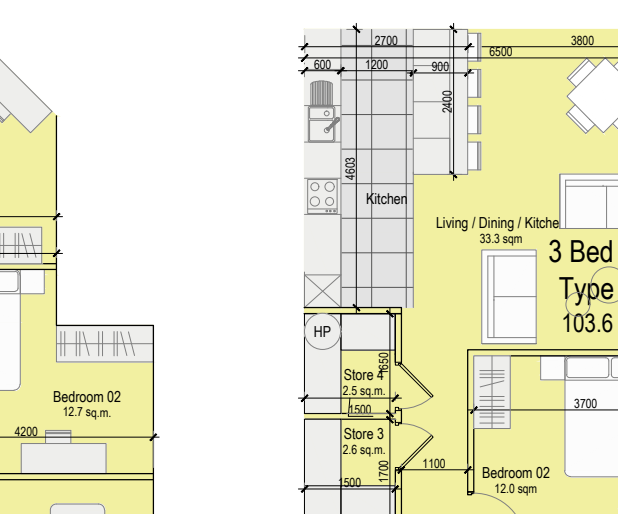


Apartment Type G2
106.7 sqm
Location - Block A

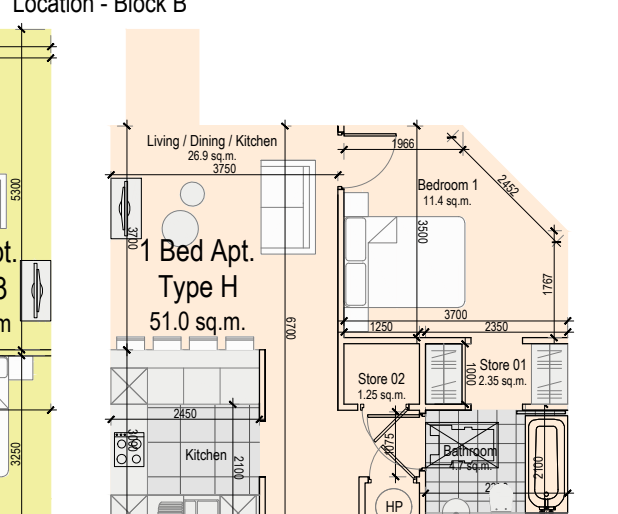

Apartment Type G3
103.6 sqm
Location - Block A

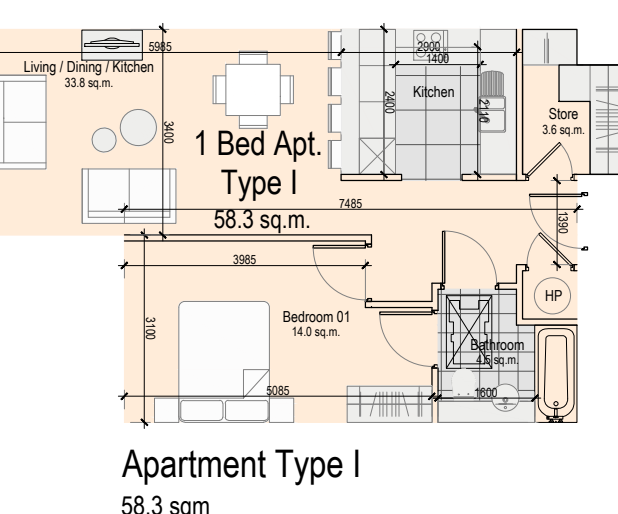


Apartment Type H
51.0 sqm
Location - Block B

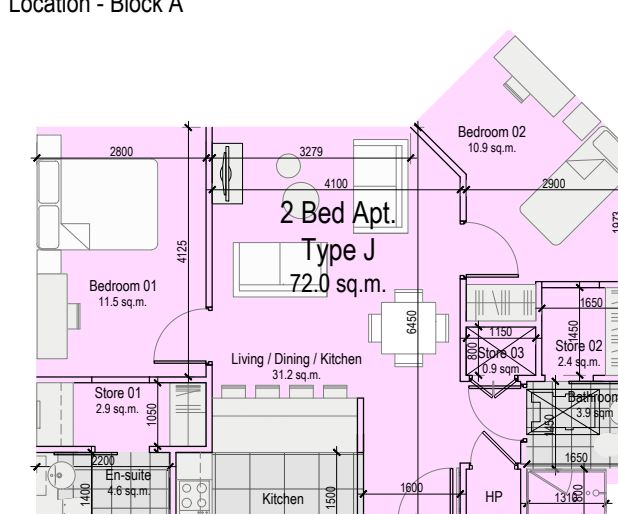


Apartment Type I
58.3 sqm
Location - Block B




Apartment Type J
72.0 sqm
Location - Block B

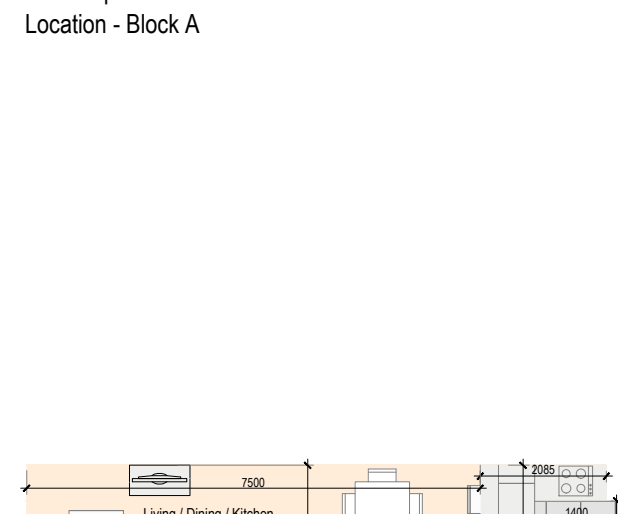


Apartment Type K
58.7 sqm
Location - Block A

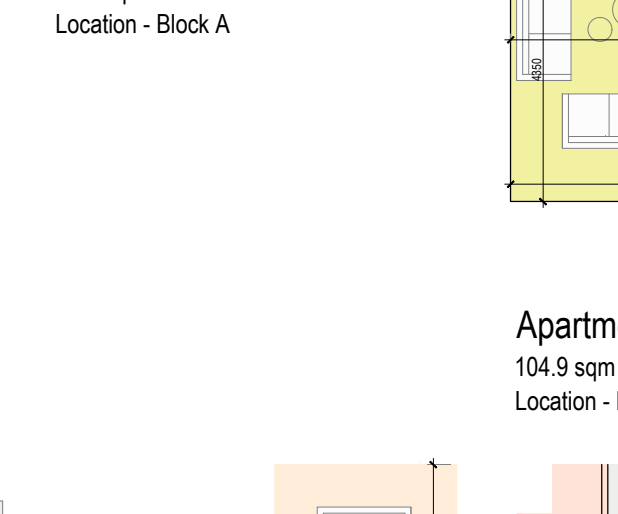


Apartment Type L
76.5 sqm
Location - Block A

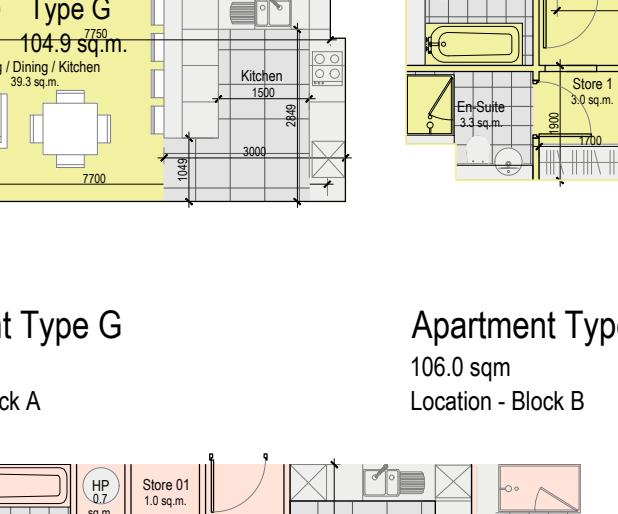


Apartment Type M
76.2 sqm
Location - Block B

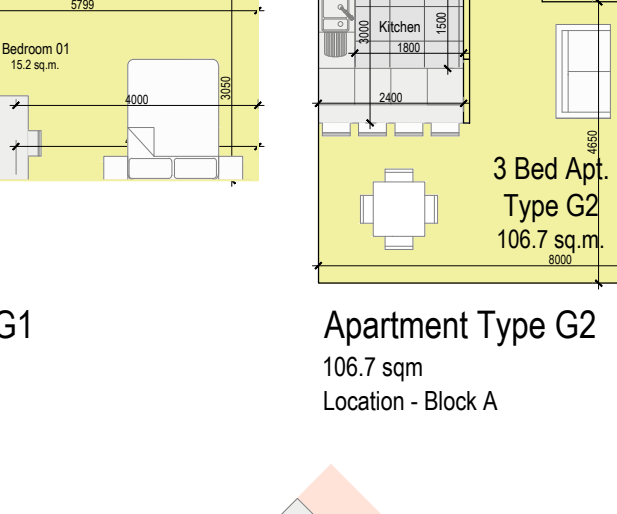


Apartment Type N
58.0 sqm
Location - Block B

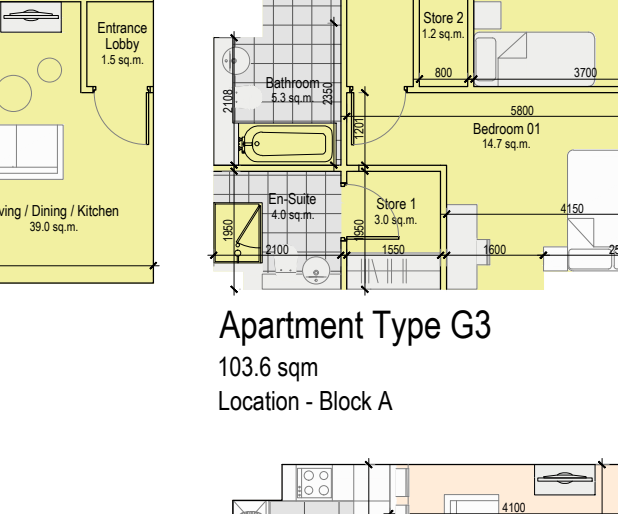


Apartment Type O
53.5 sqm
Location - Block B

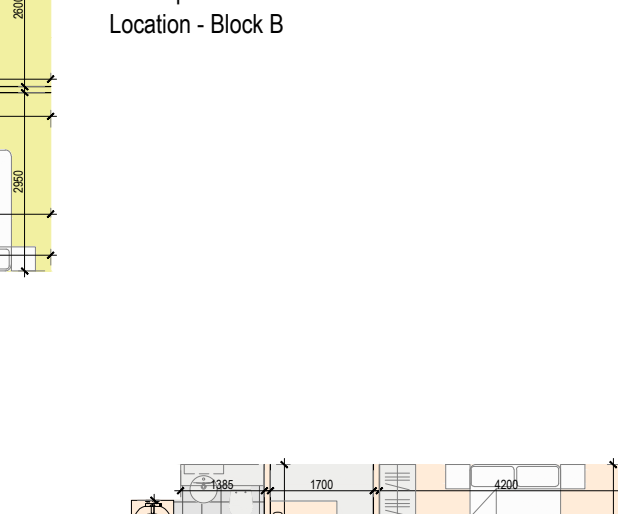


Apartment Type P
85.4 sqm
Location - Block A

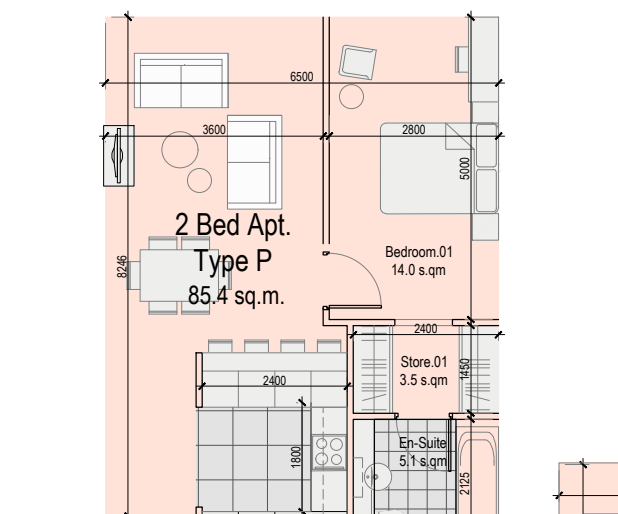


Apartment Type Q
79.5 sqm
Location - Block B

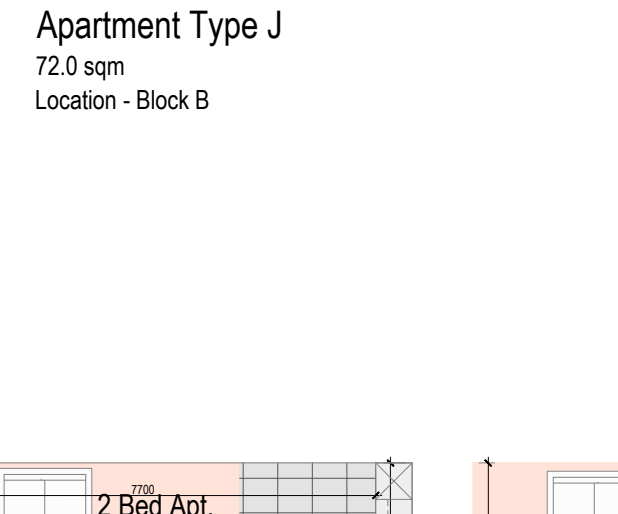


Apartment Type Q1
80.0 sqm
Location - Block B

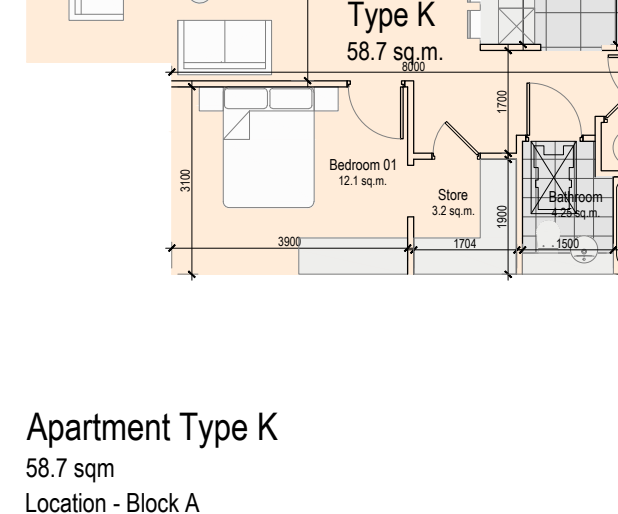


Apartment Type R
81.0 sqm
Location - Block B

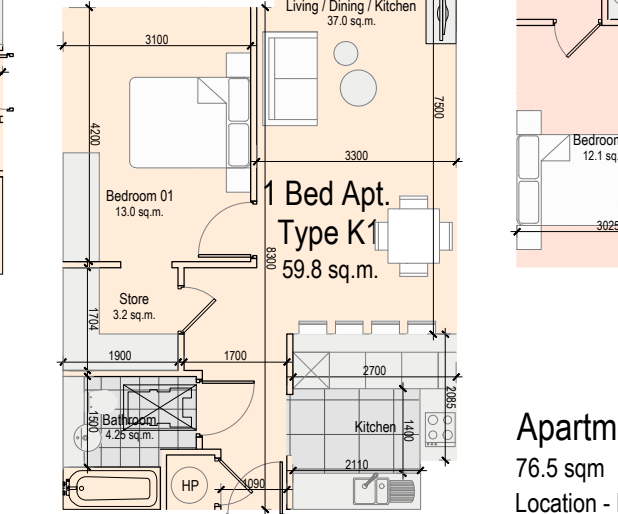


Apartment Type R1
78.5 sqm
Location - Block B

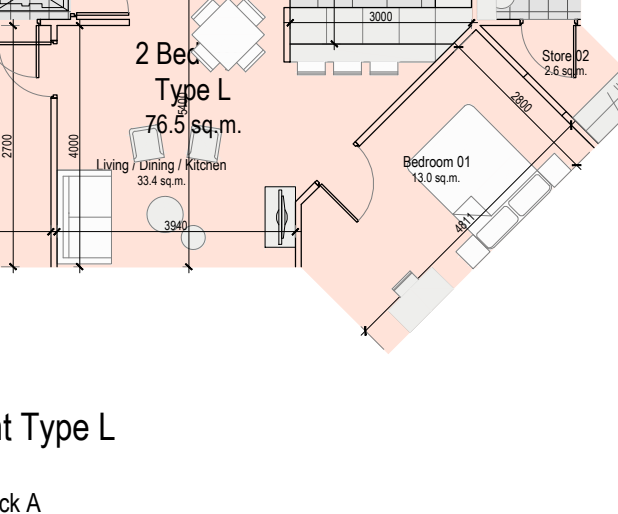



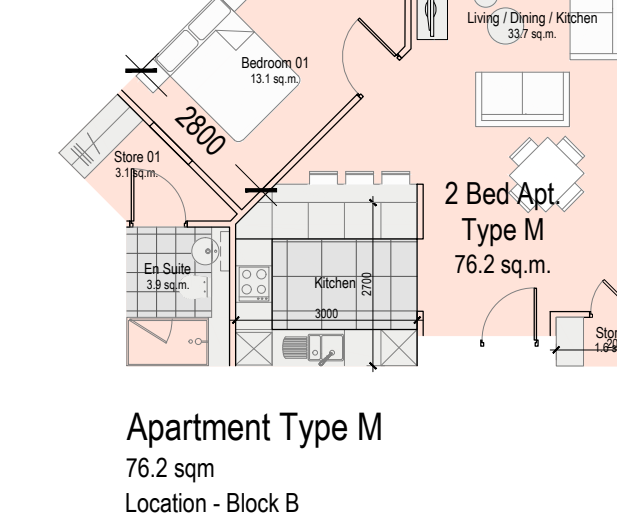



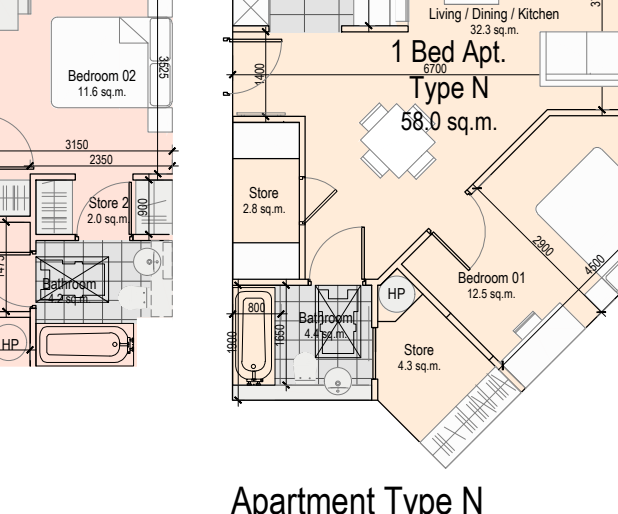



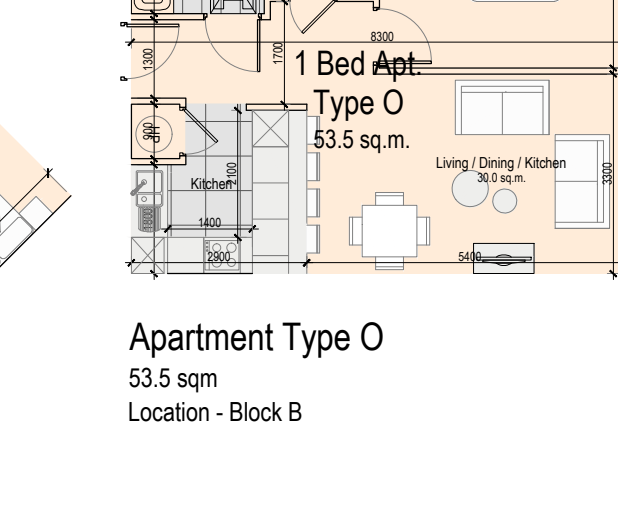



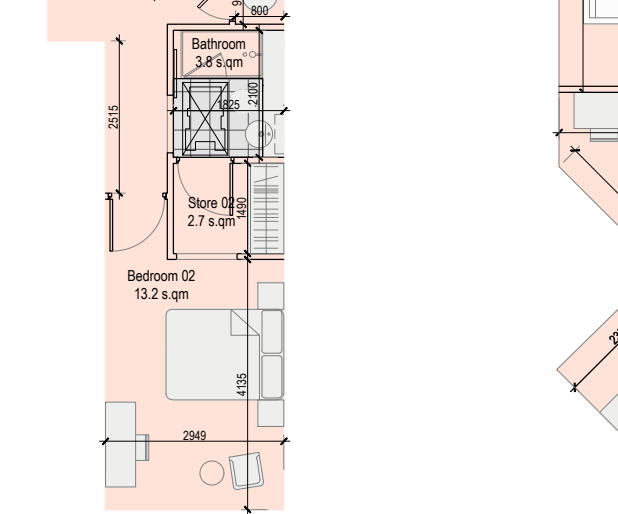



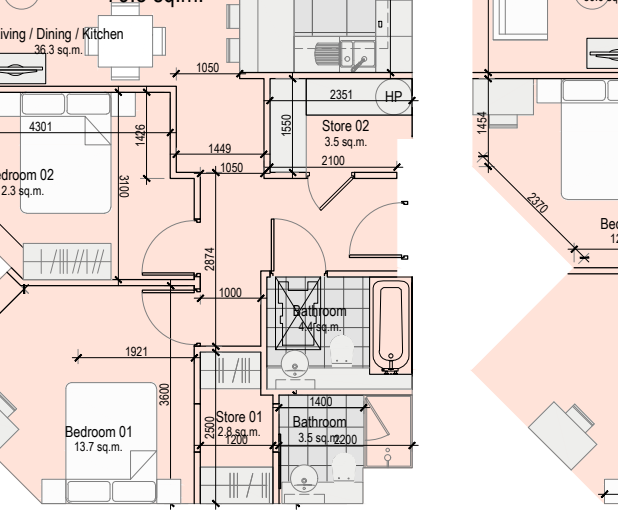



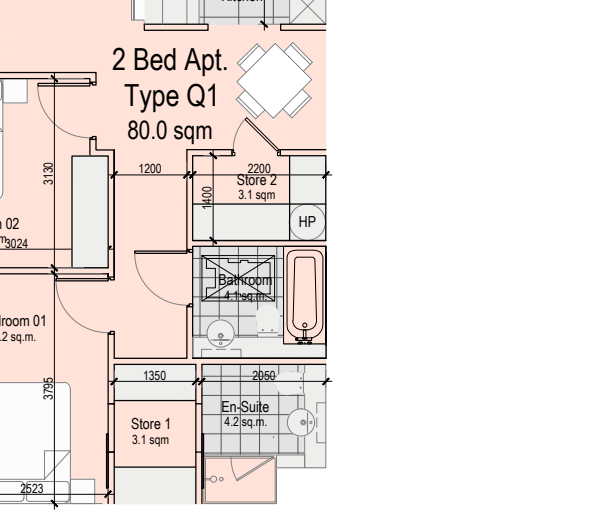



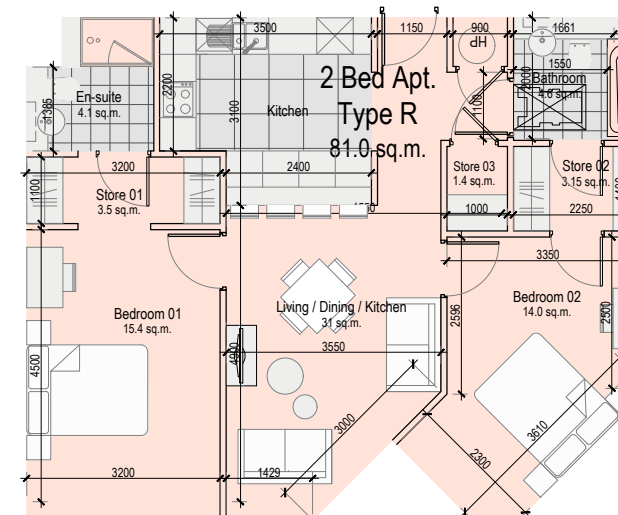



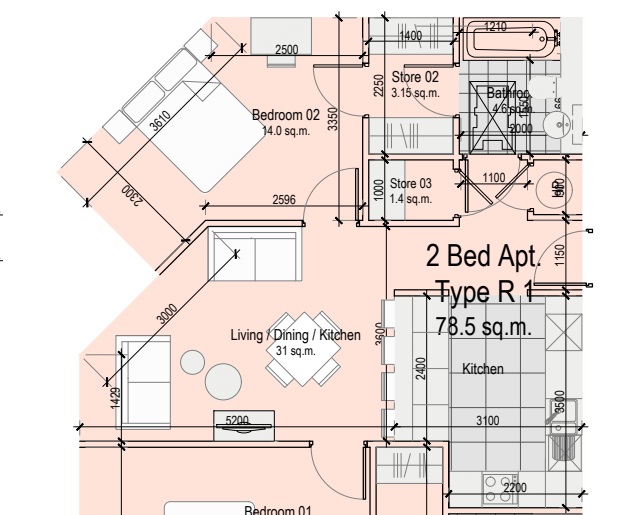



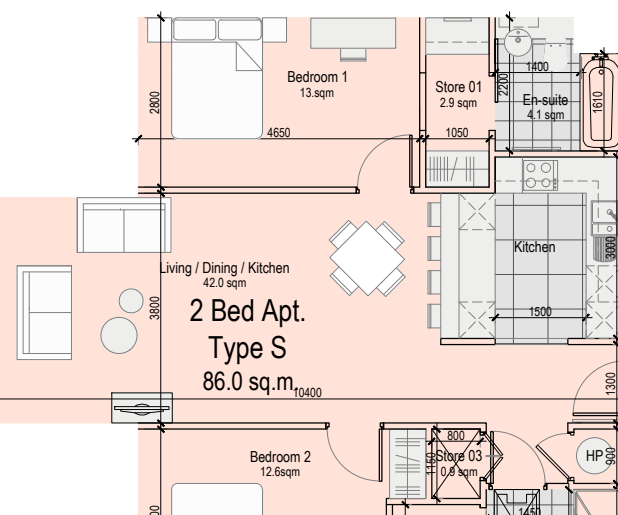


86.0 sqm
Location - Block A

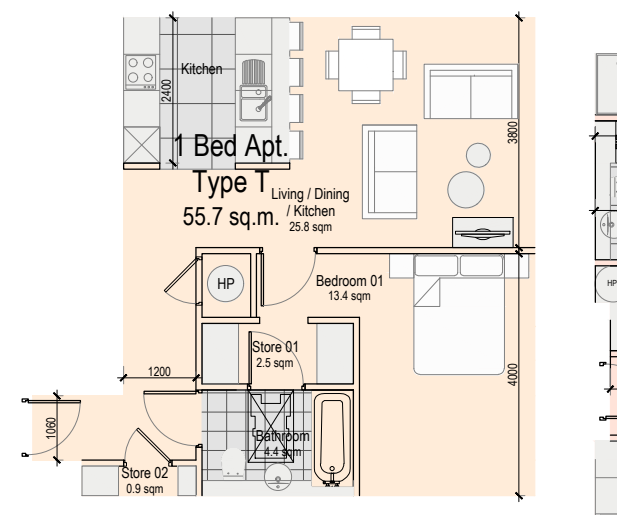


55.7 sqm
Location - Block B

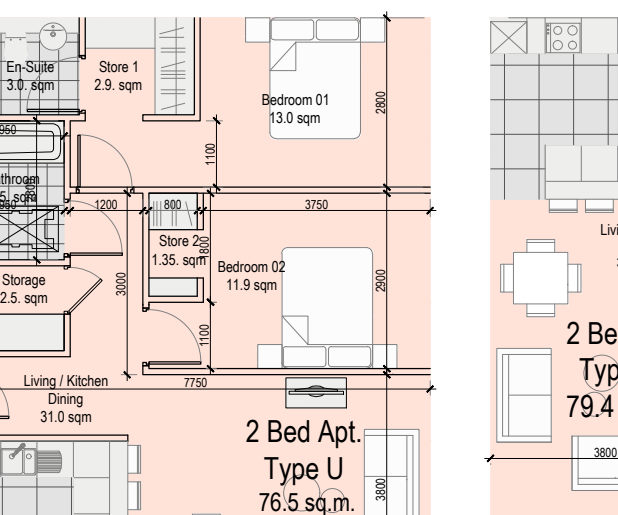


76.5 sqm
Location - Block A

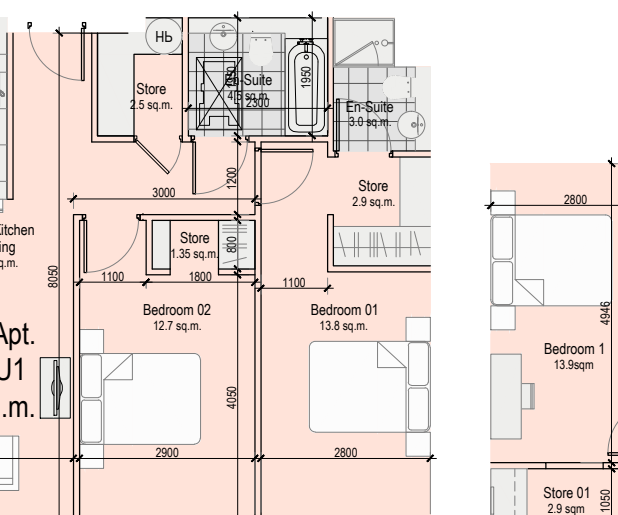


79.4 sqm
Location - Block B

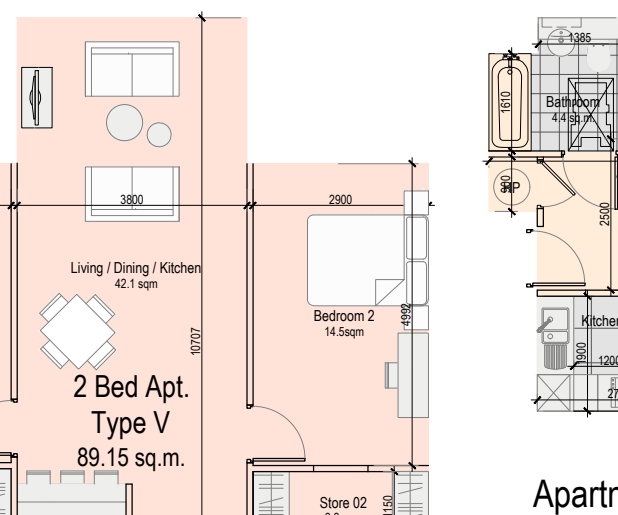


89.15 sqm
Location - Block B

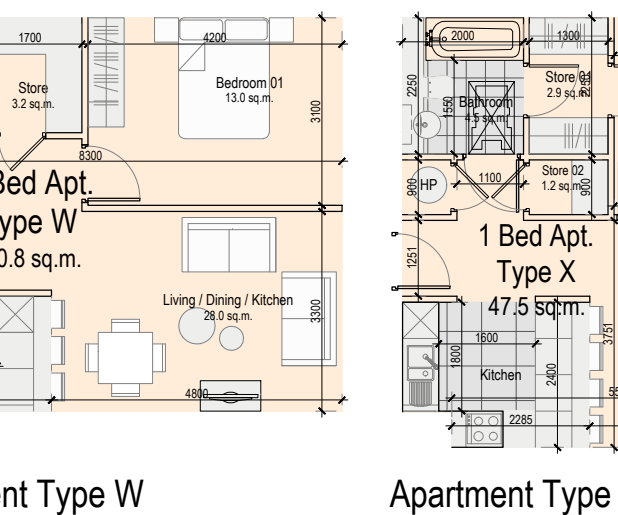


50.8 sqm
Location - Block B

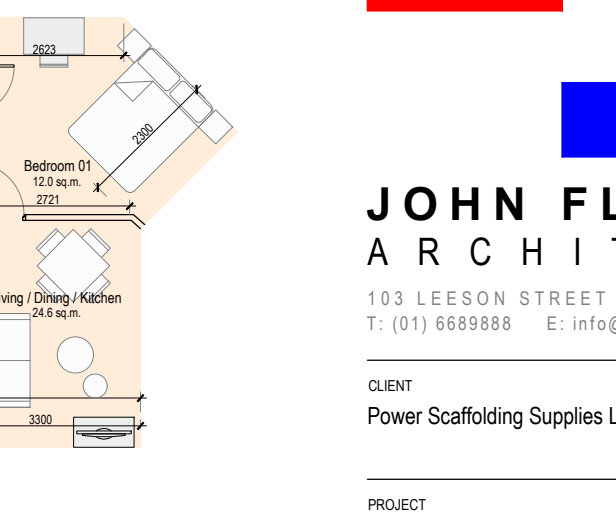

47.5 sqm
Location - Block A

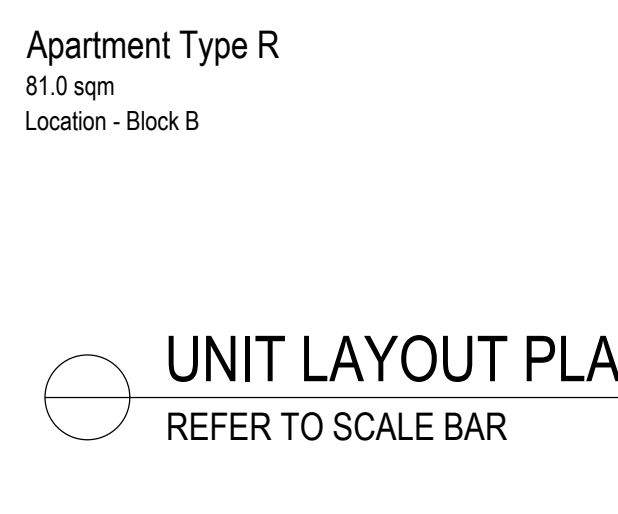


81.0 sqm
Location - Block B

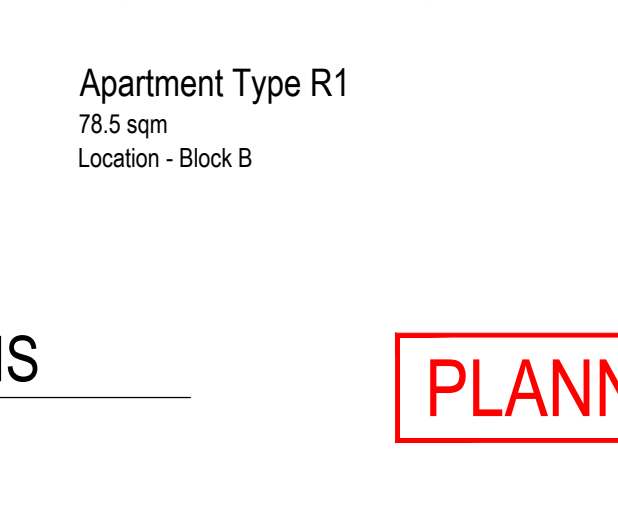


78.5 sqm
Location - Block B





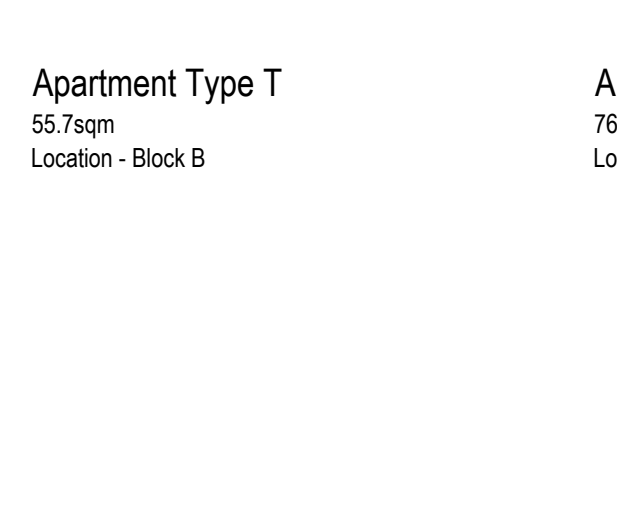



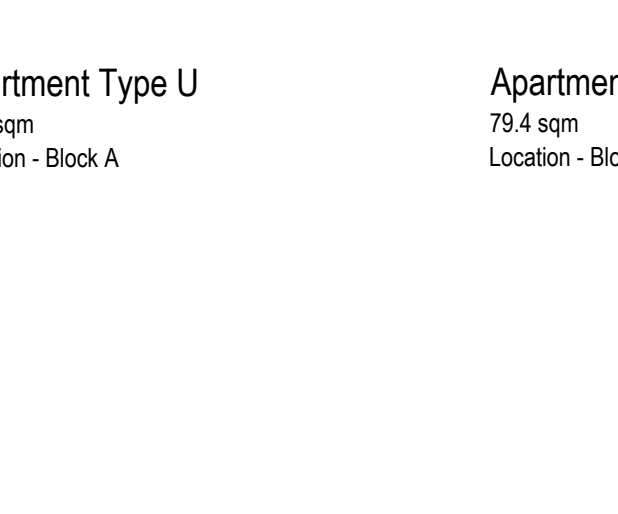



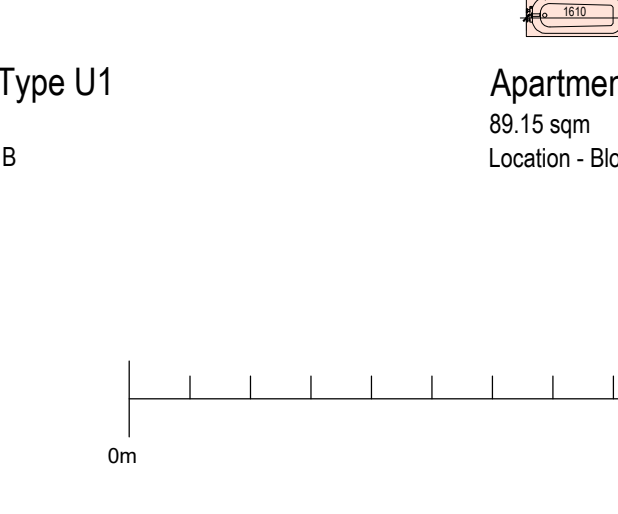



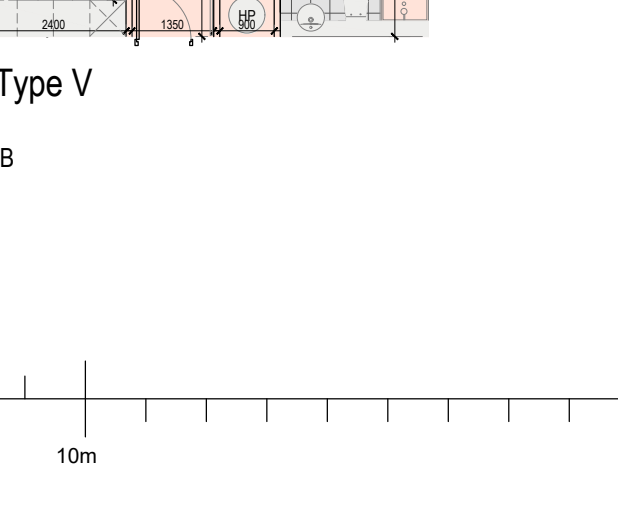


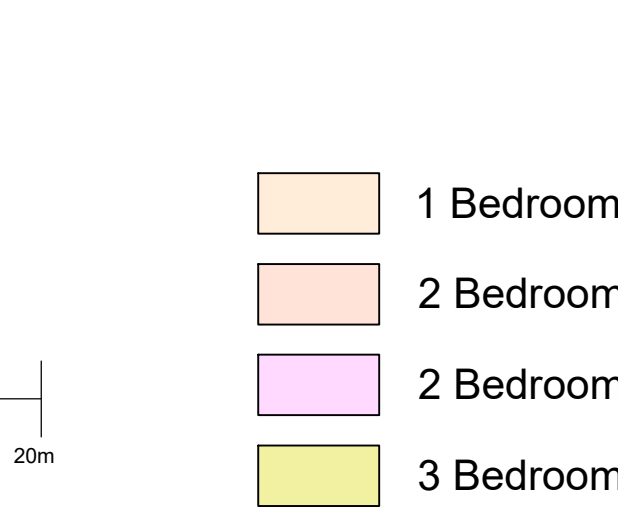



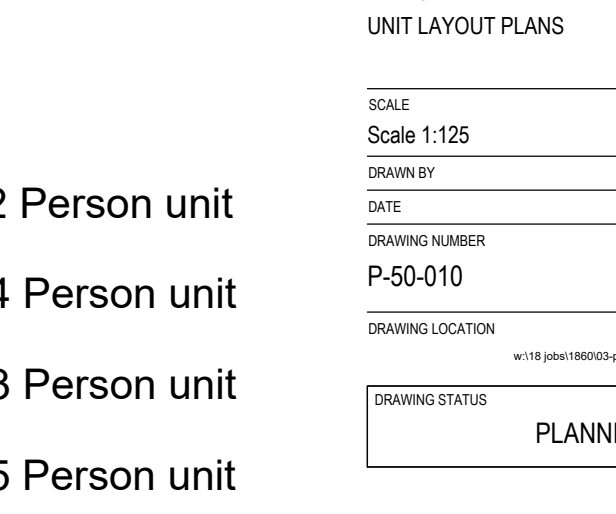



- 1 Bedroom/2 Person unit
- 2 Bedroom/4 Person unit
- 2 Bedroom/3 Person unit
- 3 Bedroom/5 Person unit

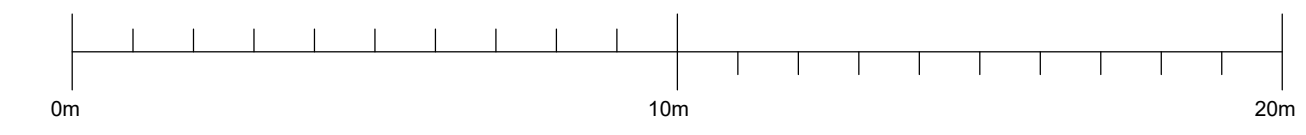

UNIT LAYOUT PLANS
REFER TO SCALE BAR

PLANNING

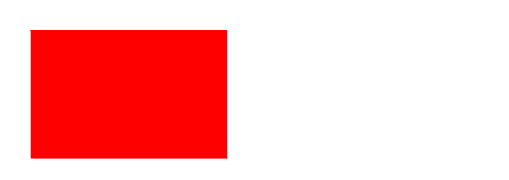

JOHN FLEMING ARCHITECTS
103 LEESON STREET UPPER, DUBLIN 4.
T: (01) 6689888 E: info@jfa.ie W: www.jfa.ie

CLIENT
Power Scaffolding Supplies Ltd.

PROJECT
MIXED USE DEVELOPMENT AT
BELGARD + ARTON ROAD, TALLAGHT, D24

DRAWING
UNIT LAYOUT PLANS

SCALE 1:125
JOB NO. 1860
DRAWING NUMBER: P-50-010
REVISION: -

DRAWING STATUS: **PLANNING**