


**SURFACE WATER LONGITUDINAL SECTION**  
**S07 TO S04**  
SCALE 1:200

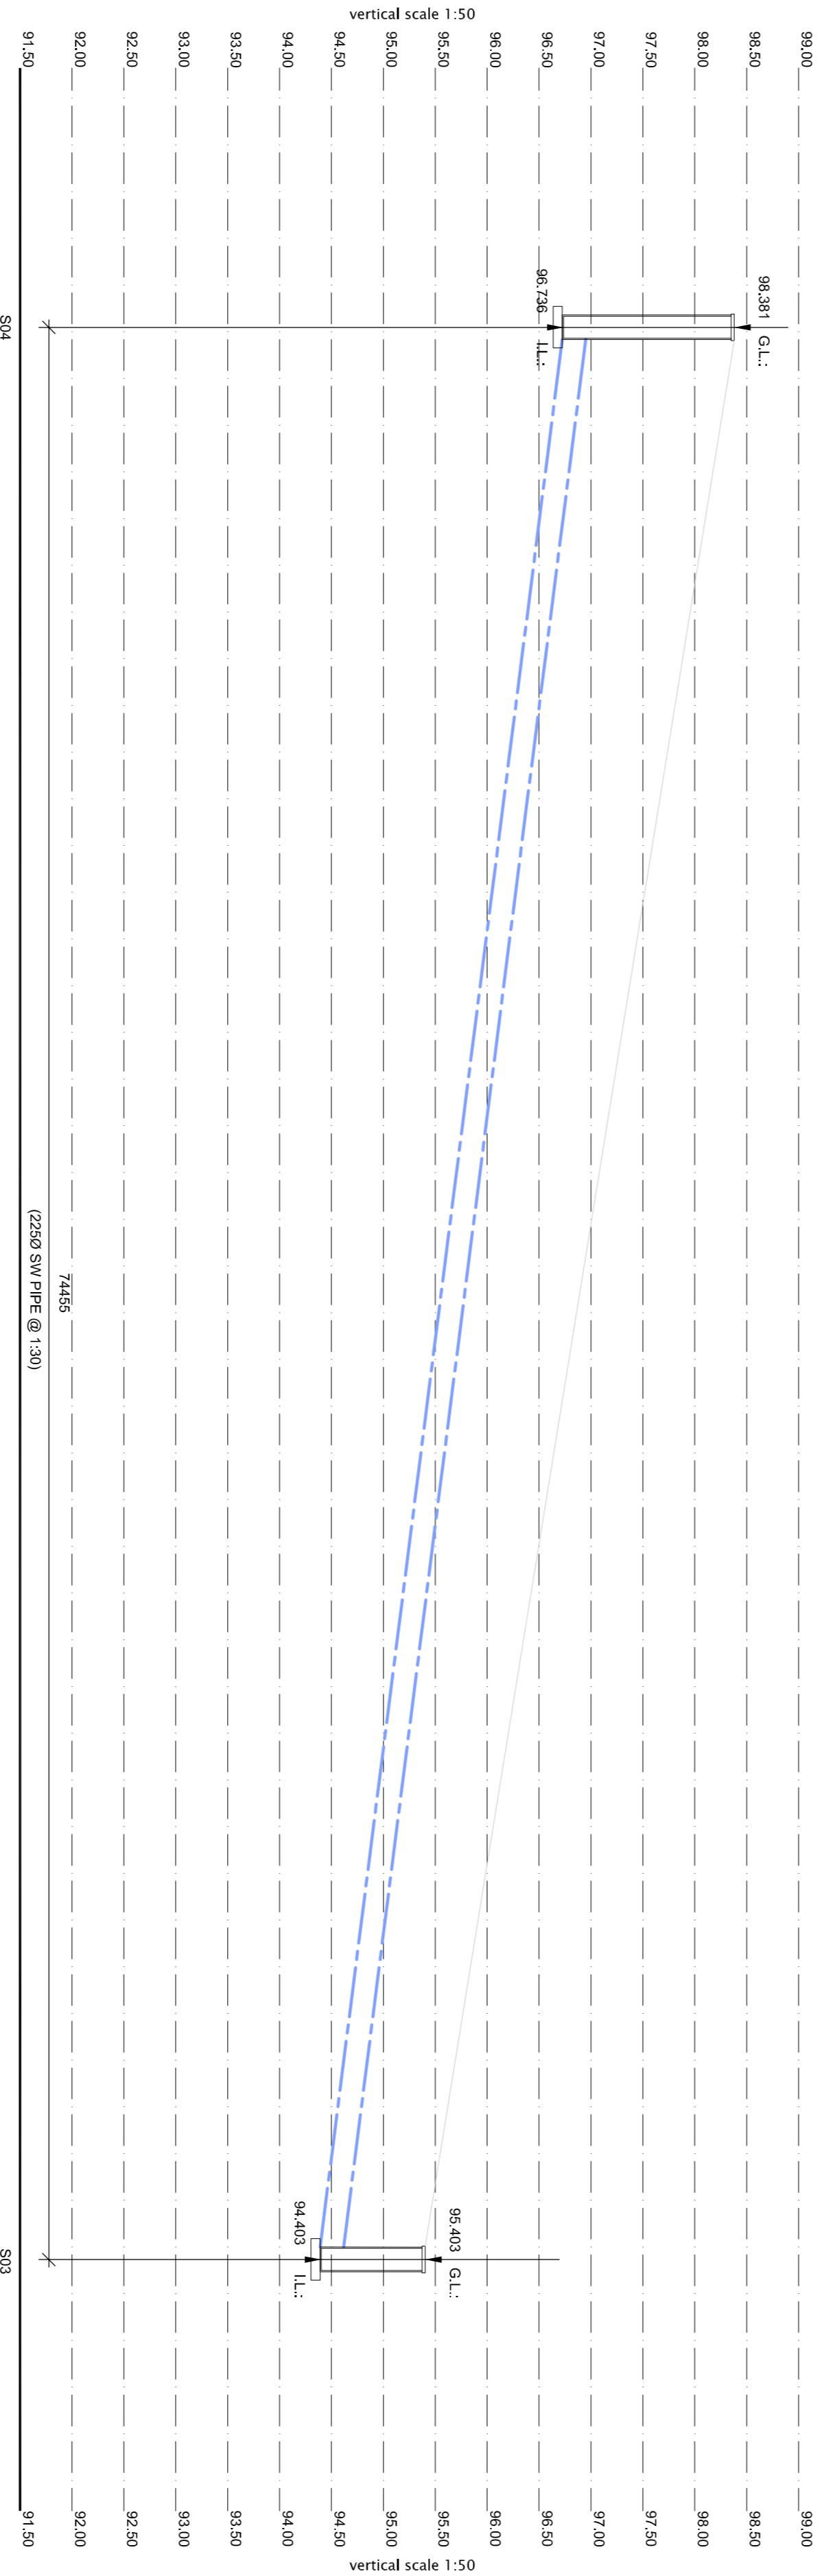

**SURFACE WATER LONGITUDINAL SECTION**  
**S04 TO S03**  
SCALE 1:200

Rev	Date	DM	Description
P1	02/10/2019	C.G.	G.P. Issued for Planning
P	05/04/2019	C.G.	G.P. Issued for Planning



13 Gardiner Place, Mooney's Square, Dublin 1. T: 01 53787770  
W: www.lohan-donnelly.com E: info@lohan-donnelly.com

Job: Residential Development at Belgard Road, Dublin 24

Drawing: Longitudinal Surface Water Sections (1 of 2)

Job No.	Rev. No.	Scale	Date	Drawn	Rev.
18161	C05	@A1	Apr 2019	C.G	P1